

# THE CHEESE SHOP OF PORTLAND

93 WASHINGTON AVENUE


05 / 17 / 18





Reviewed for Code Compliance  
Permitting and Inspections Department  
Approved with Conditions

08/21/2018

TENANT SPACE

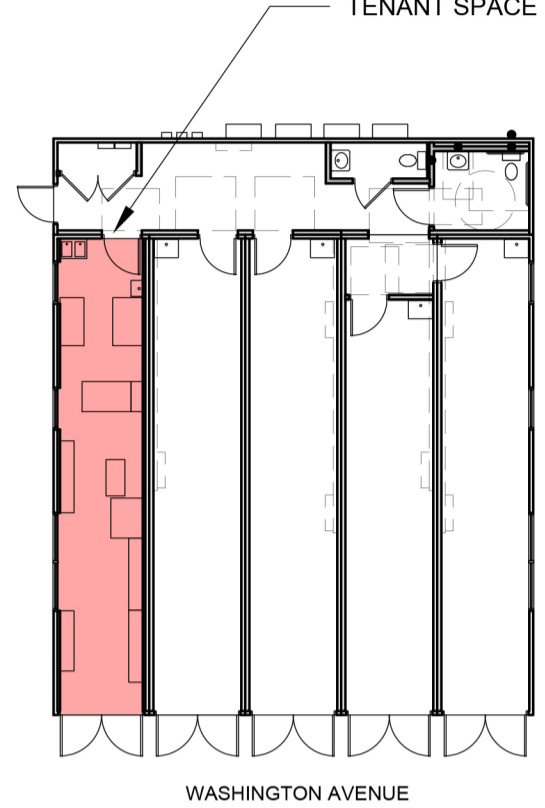

1 KEY PLAN  
1/16" = 1'-0"

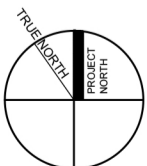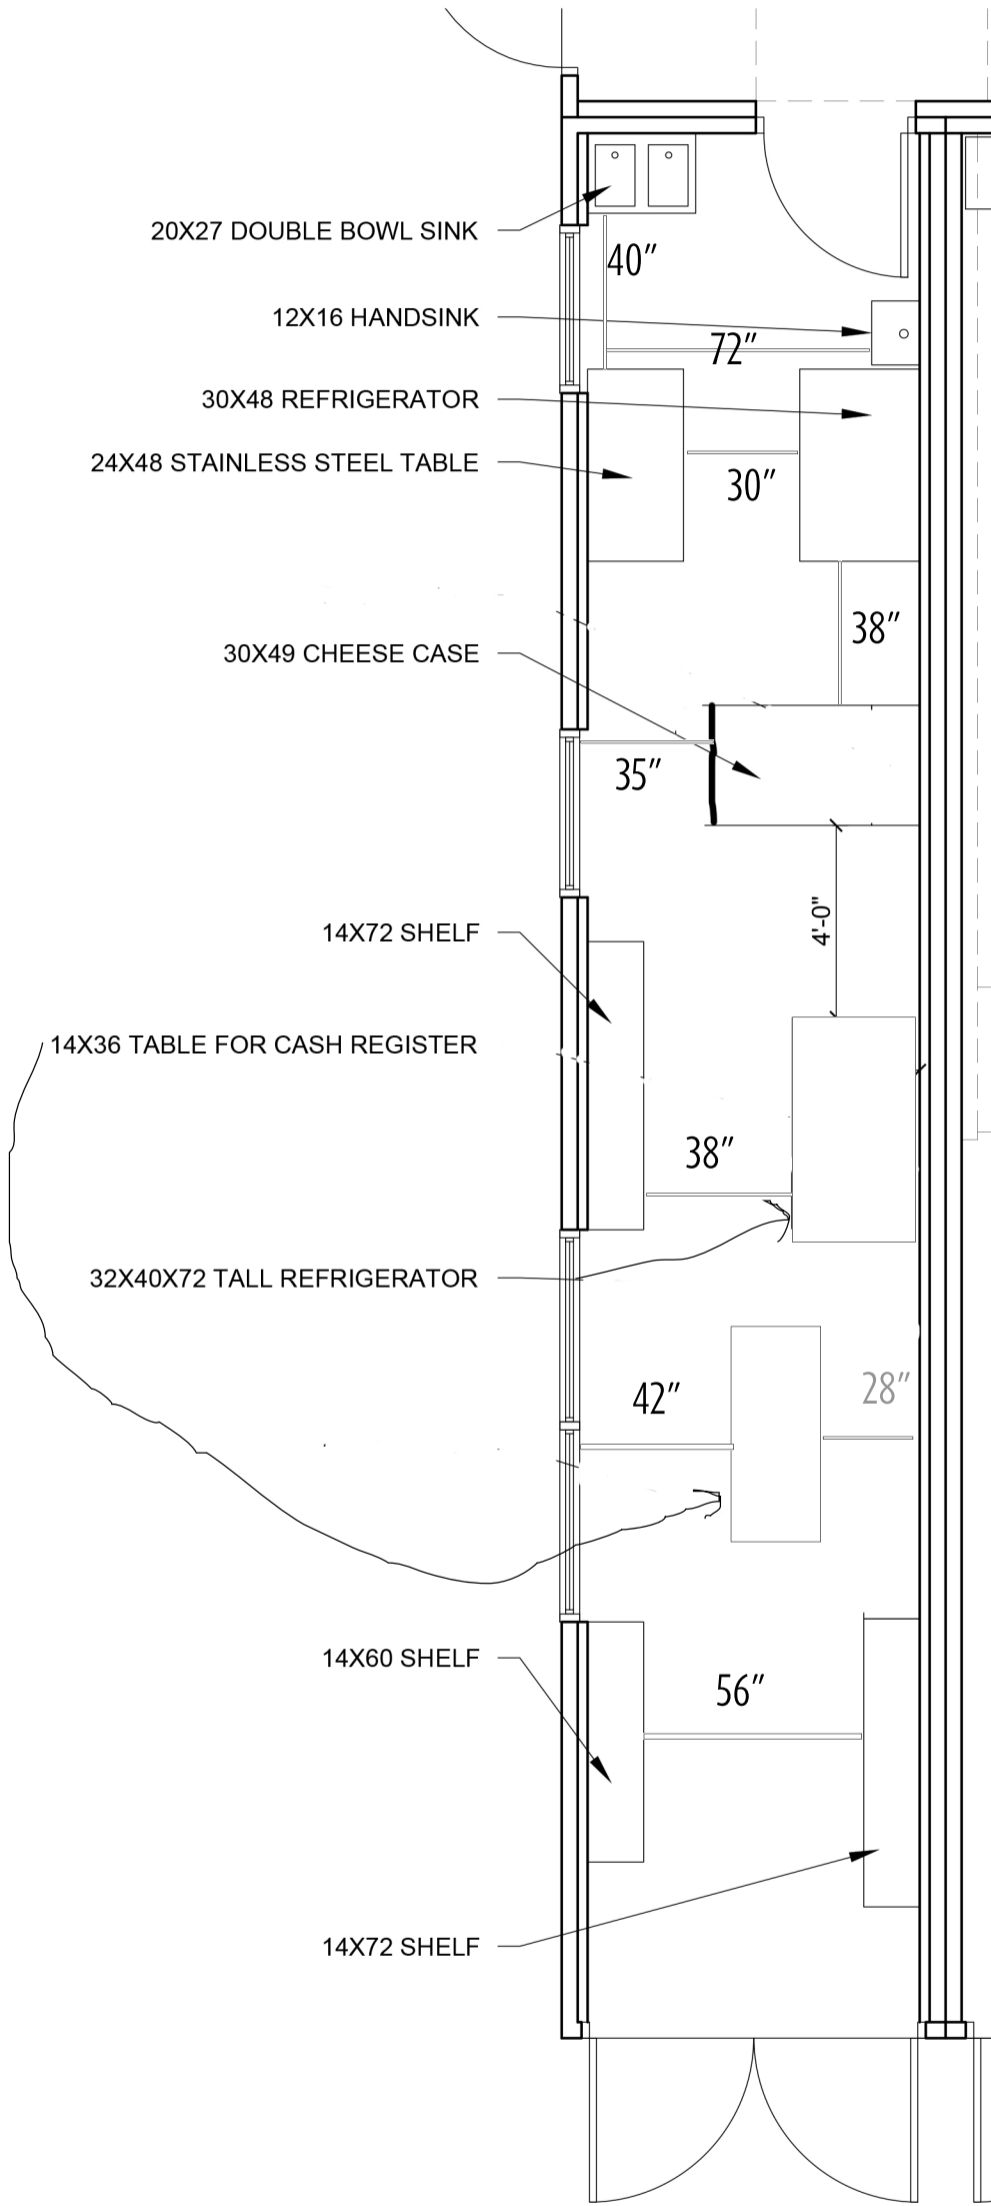

1 EQUIPMENT PLAN  
1/4" = 1'-0"