


491

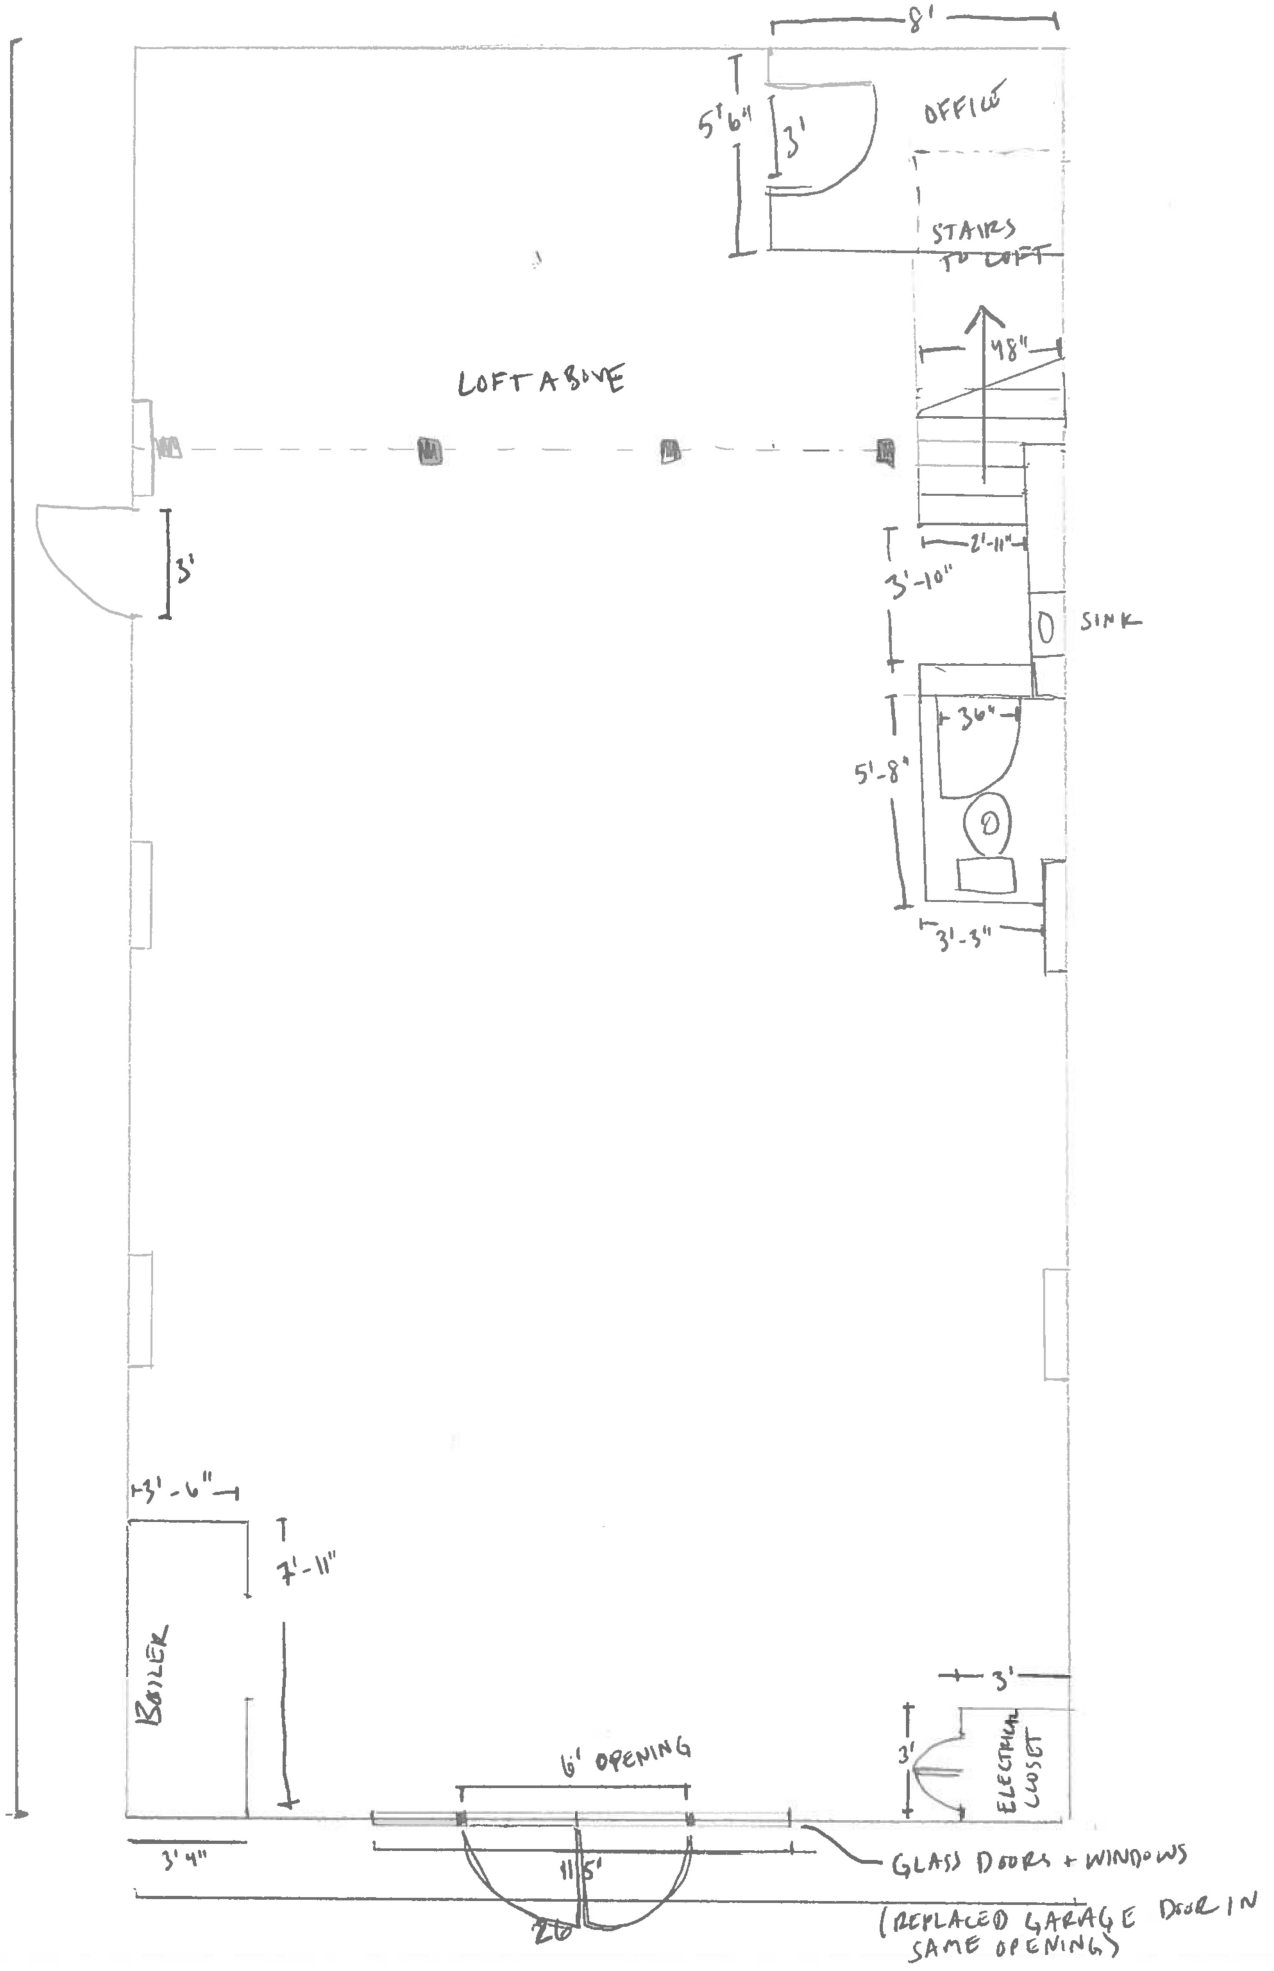

17 Marion Street UPHOLSTERY SHOP

Scale: 3/16" = 1' (ish)