



2ND 362
 10 8
 0 2
 10 10
 18 1/2" x 1/2" RESIDENTIAL RECESSED PENDENT
 RELIABLE PRESS AT 1/4" x 1/4" R3516
 2 1/2" x 1/2" RESIDENTIAL RECESSED WARE. ADJUTANT
 RELIABLE PRESS AT 1/4" x 1/4" R3524
 20 TOTAL SPRINKLERS, DRAWING 2

DESIGN AREA #1
 THIS IS A DATA WORKSHEET
 TO BE USED BY THE DESIGNER
 TO RECORD ALL DATA
 RELATIVE TO THE DESIGN AREA
 LOCATION OF THE DESIGN AREA
 NO. OF BOMBS
 BOMBS TO DESIGN
 1. DESIGN AREA
 2. DESIGN AREA
 SYSTEM DESIGNER: C. B. B. B.
 1. DESIGN AREA
 2. DESIGN AREA
 (HYDRAULICALY MOST REMOTE)

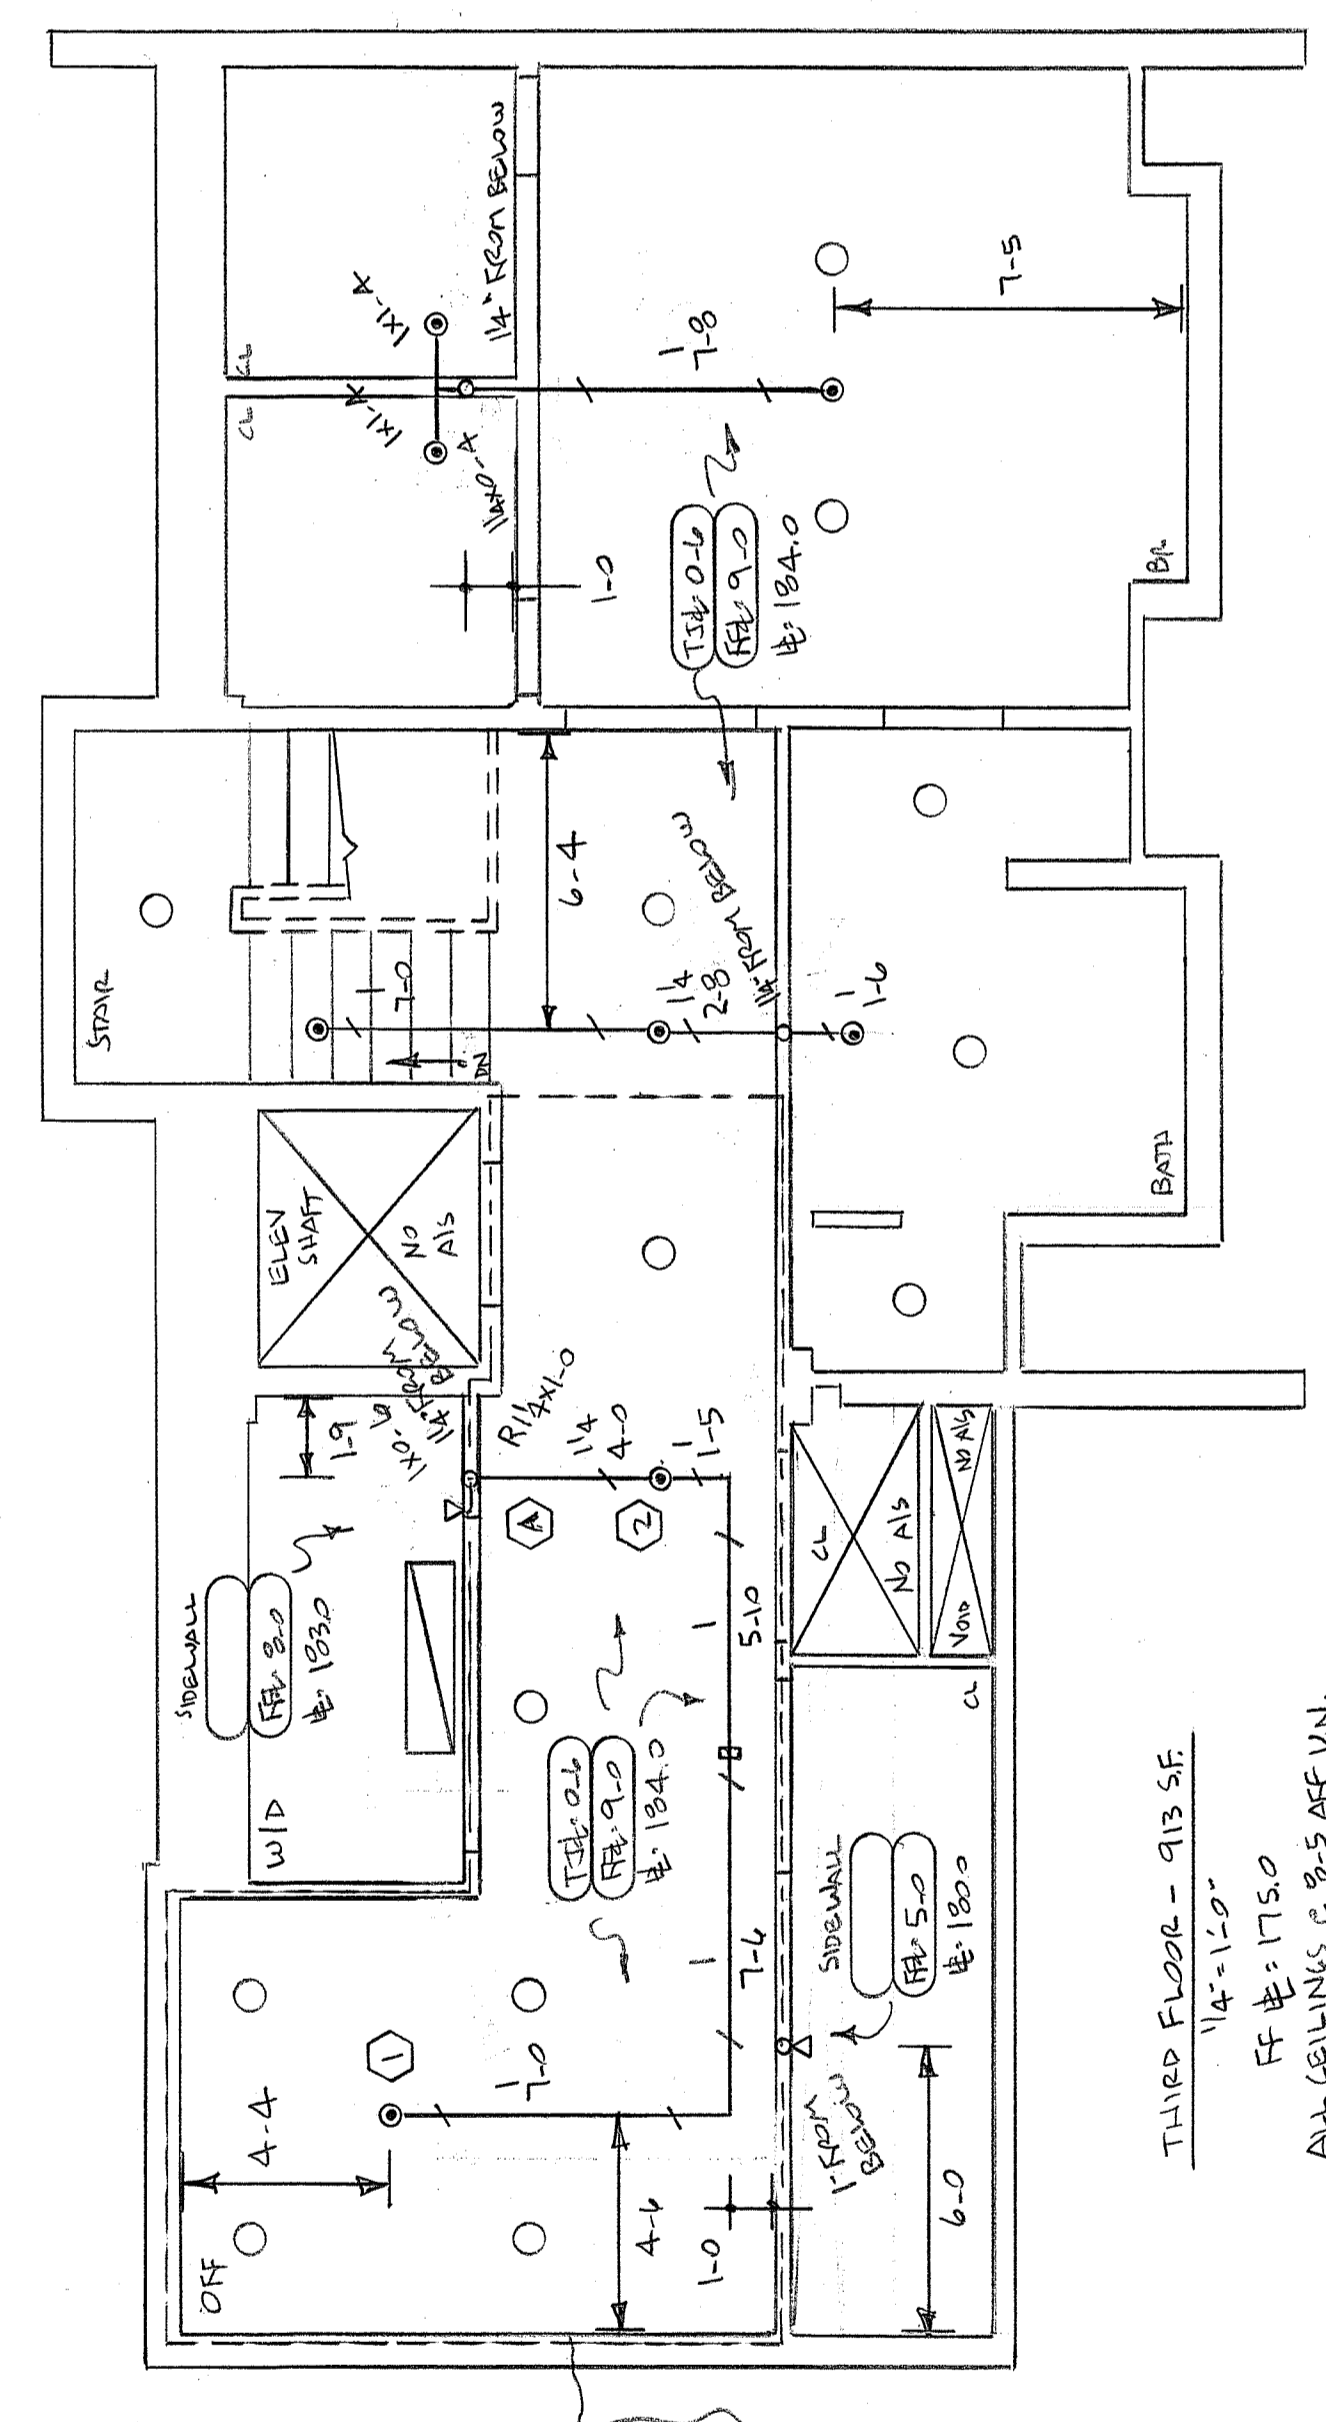

DESIGN AREA #1
 2 HEAD CALC
 (HYDRAULICALY
 MOST REMOTE)

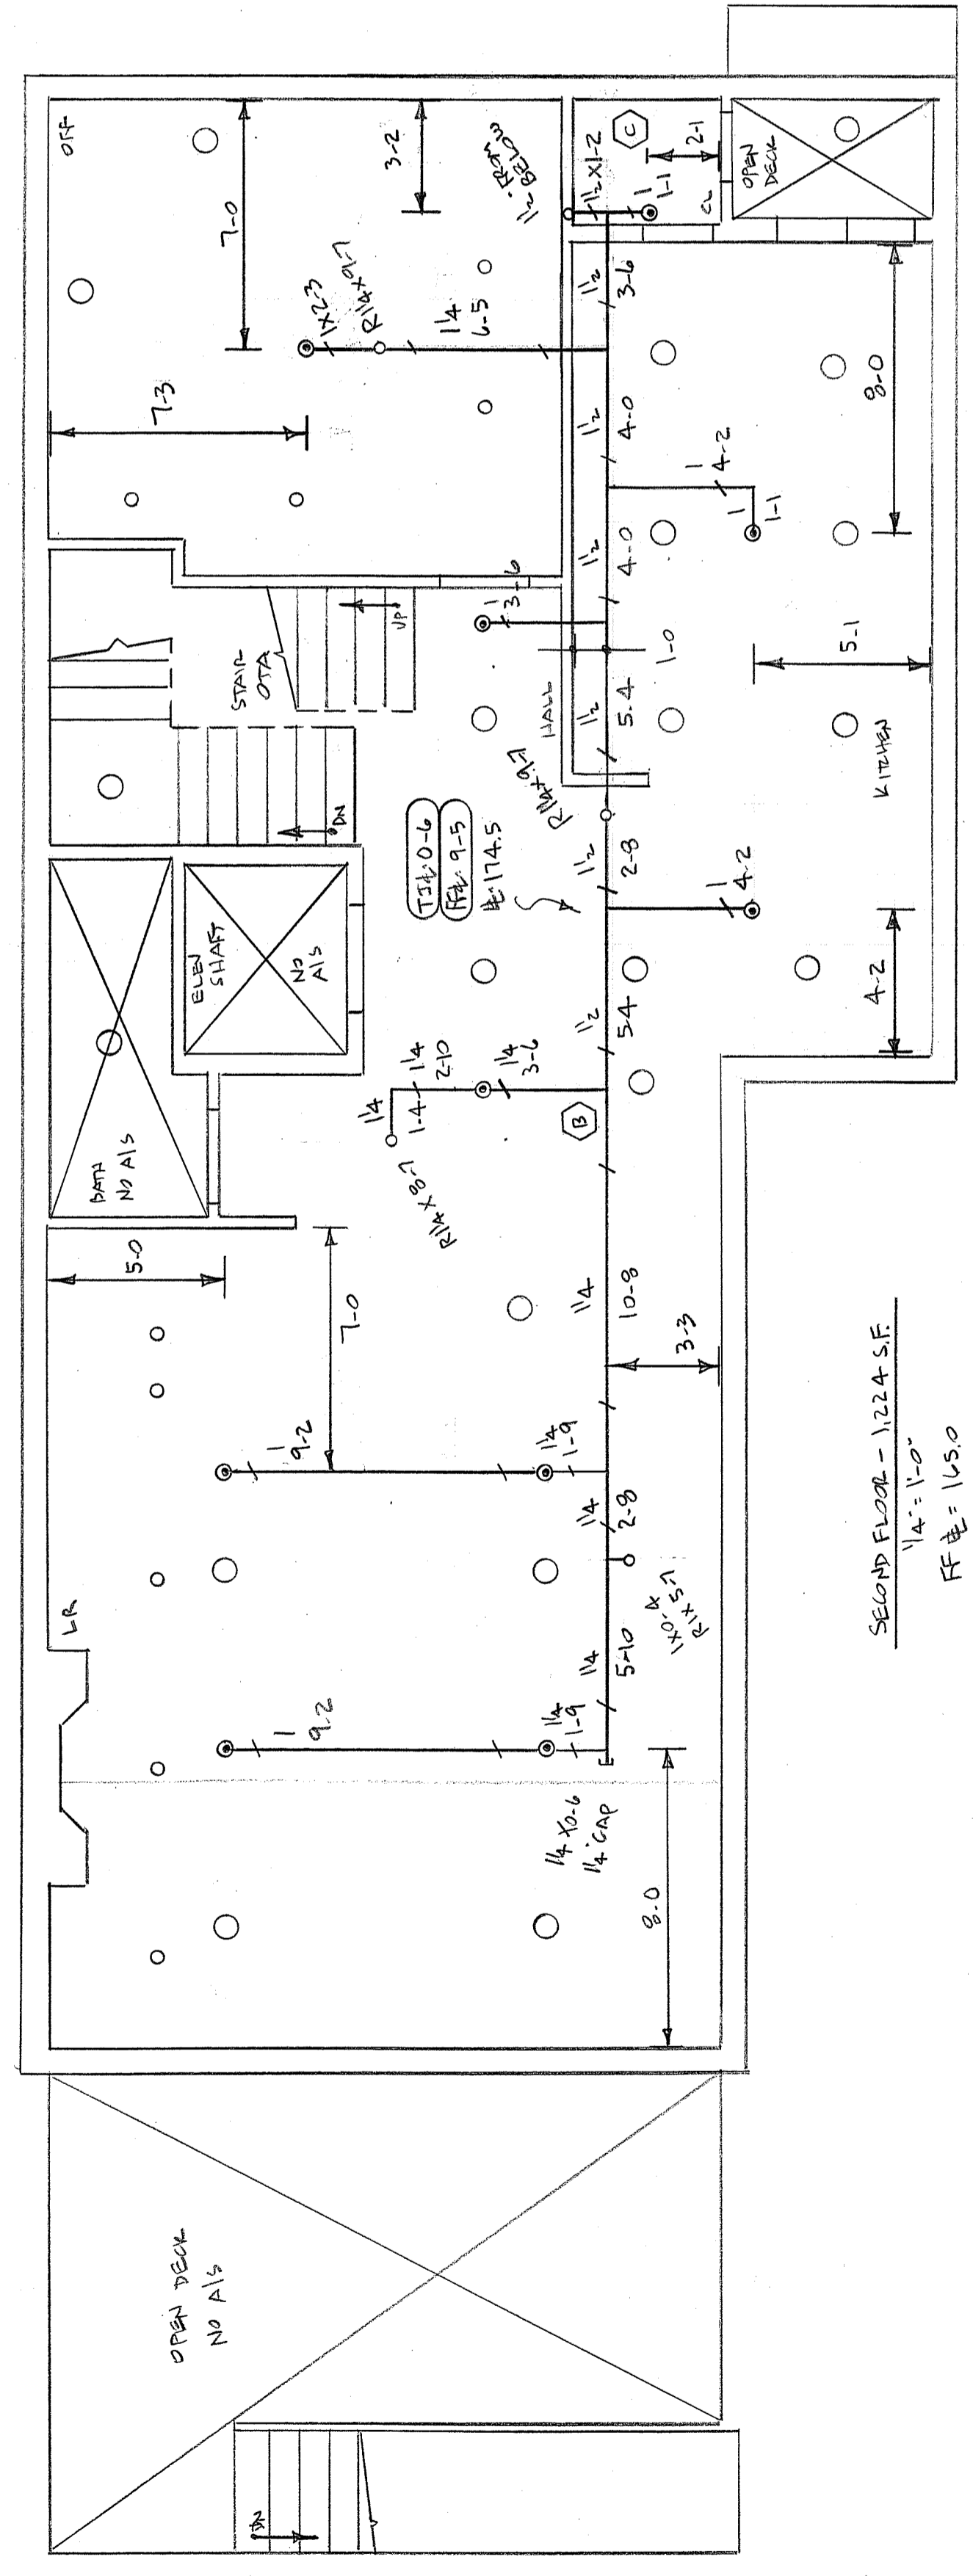

SECOND FLOOR - 1224 SE
 FF @ 165.0
 ALL CEILING @ 8.0 AFF UN.

LICENSE # OS3
 P.M.S. # 278
SPRINKLER
SYSTEMS INC.
 P.O. BOX 1285
 LEWISTON, MAINE
 04240

SCALE 1/4" = 1'-0"
 DRAWN BY SEG
 CHECKED BY SEG
 DATE 2-5-13
 TOTAL SPRINKLERS ON JOB 36
 SHEET # 2 OF 2
 JOB # 1211

