


FIBER CEMENT PANELS WITH REVEAL TRIM  
PAINTED COLOR #4 - TYPICAL  
SEE EXTERIOR ELEVATIONS


- REFLECTED CEILING PLAN NOTES
- 1.) G.C. TO COORDINATE LOCATIONS OF PLUMBING CLEAN OUTS WITH ACCESS PANELS AS SHOWN ON REFLECTED CEILING PLANS
  - 2.) G.C. TO PROVIDE ACCESS PANELS AS REQUIRED FOR ALL ELEMENTS (SPRINKLER, VALVES, ETC) NOT SHOWN ON THIS REFLECTED CEILING PLAN)
  - 3.) G.C. TO PROVIDE METAL FRAMING AND BLOCKING REQUIRED FOR ALL ACCESS PANELS AND CONTROL JOINTS
  - 4.) ALL ACCESS PANELS TO BE FIRE RATED TO MATCH THE CEILING THEY ARE INSTALLED WITHIN
  - 5.) FOR LIGHTING PLAN, SEE ELECTRICAL DRAWINGS

LIGHTING LEGEND		
SYMBOL	TAG	DESCRIPTION
	A	SURFACE MOUNT - TBD
	B	SURFACE MOUNTED - TBD
	C	SURFACE MOUNT - IN CLOSETS
	D	SURFACE MOUNTED ON WALL ABOVE DOOR
	E	WALL SCONCE IN BATHROOM OVER VANITY
	F	SURFACE MOUNT - WET LOCATION
	G	SURFACE MOUNT - IN CORRIDORS / FITNESS
	H	SURFACE MOUNT - CENTER IN BEDROOMS
	J	SURFACE MOUNT - WET LOCATION
	K	EXTERIOR CUT OFF DOWN LIGHT OVER DOOR
	L	SURFACE MOUNT - IN LOBBY
	M	INTERIOR SCONCE LIGHTING
	N	1'X4' FLORESCENT LIGHT
	P	PENDANT OVER ISLAND
	Q	LED UTILITY LIGHTING IN STAIRWELLS
	R	LED PARKING GARAGE LIGHTING
	S	EXTERIOR SCONCE DOWN LIGHTING
	T	UNDER COUNTER LIGHTING
		CEILING GRILL

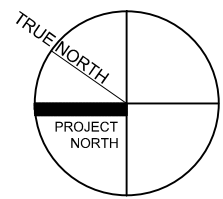

0 4' 8' 16' 32'

1 THIRD FLOOR COMMON AREAS REFLECTED CEILING PLAN  
1/8" = 1'-0"

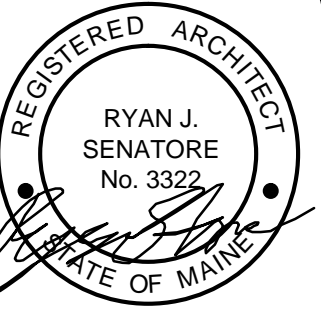

© 2017 RYAN SENATORE  
ARCHITECTURE

RESIDENCES  
155 SHERIDAN STREET  
PORTLAND, MAINE



RYAN SENATORE  
ARCHITECTURE  
565 CONGRESS STREET  
PORTLAND, MAINE 04101  
207-650-8414  
senatorearchitecture.com

CONSULTANTS:  
STRUCTURAL:  
Structural Integrity  
77 Oak Street  
Portland, ME 04101  
207-774-4514

REVISIONS:

DATE: JANUARY 16, 2018

PROJECT No. 1604

DRAWN BY: RRT, RJS

CHECKED BY: RJS

SCALE: AS NOTED

SHEET TITLE:  
THIRD FLOOR  
COMMON  
AREAS RCP

A1-8