



3 UNIT 304 - BATHROOM WITH SHOWER - INTERIOR ELEVATIONS
 1/2" = 1'-0"

4 UNIT 305 - HALF BATH - INTERIOR ELEVATIONS
 1/2" = 1'-0"

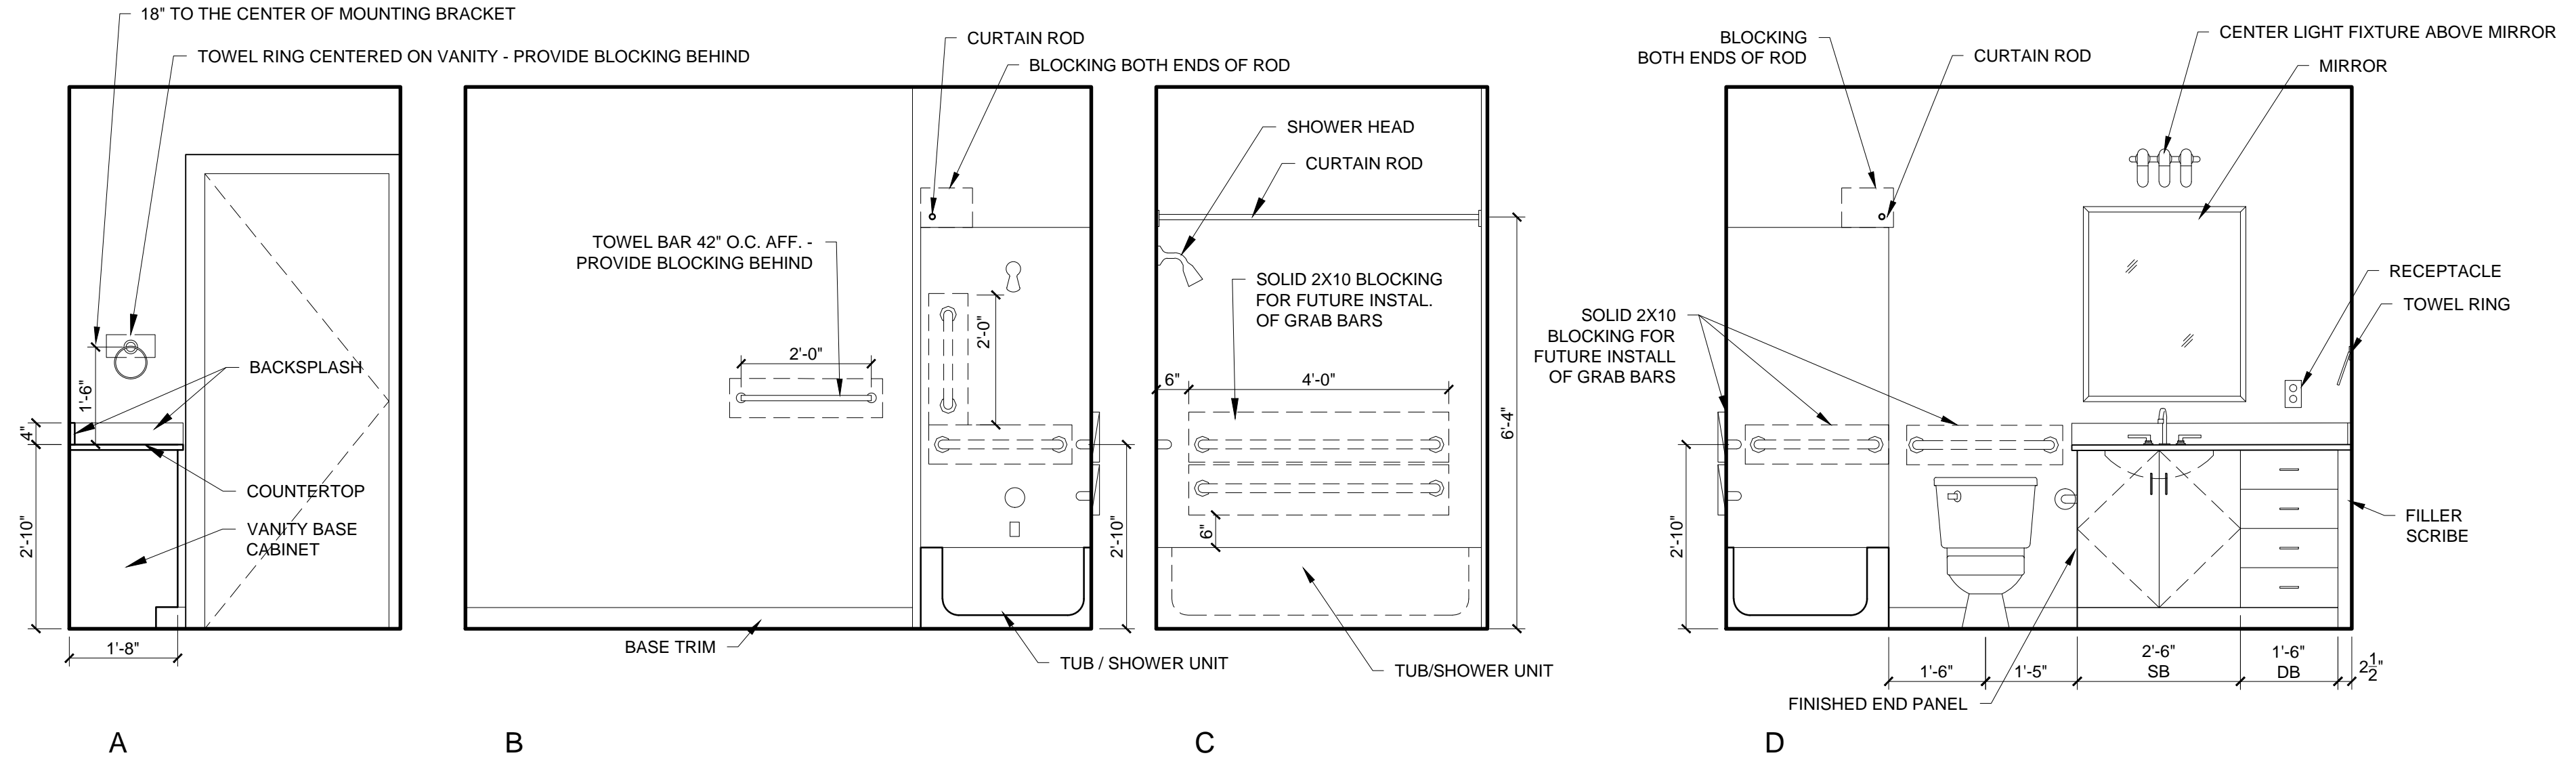

2 UNIT 304 - BATHROOM WITH TUB - INTERIOR ELEVATIONS
 1/2" = 1'-0"

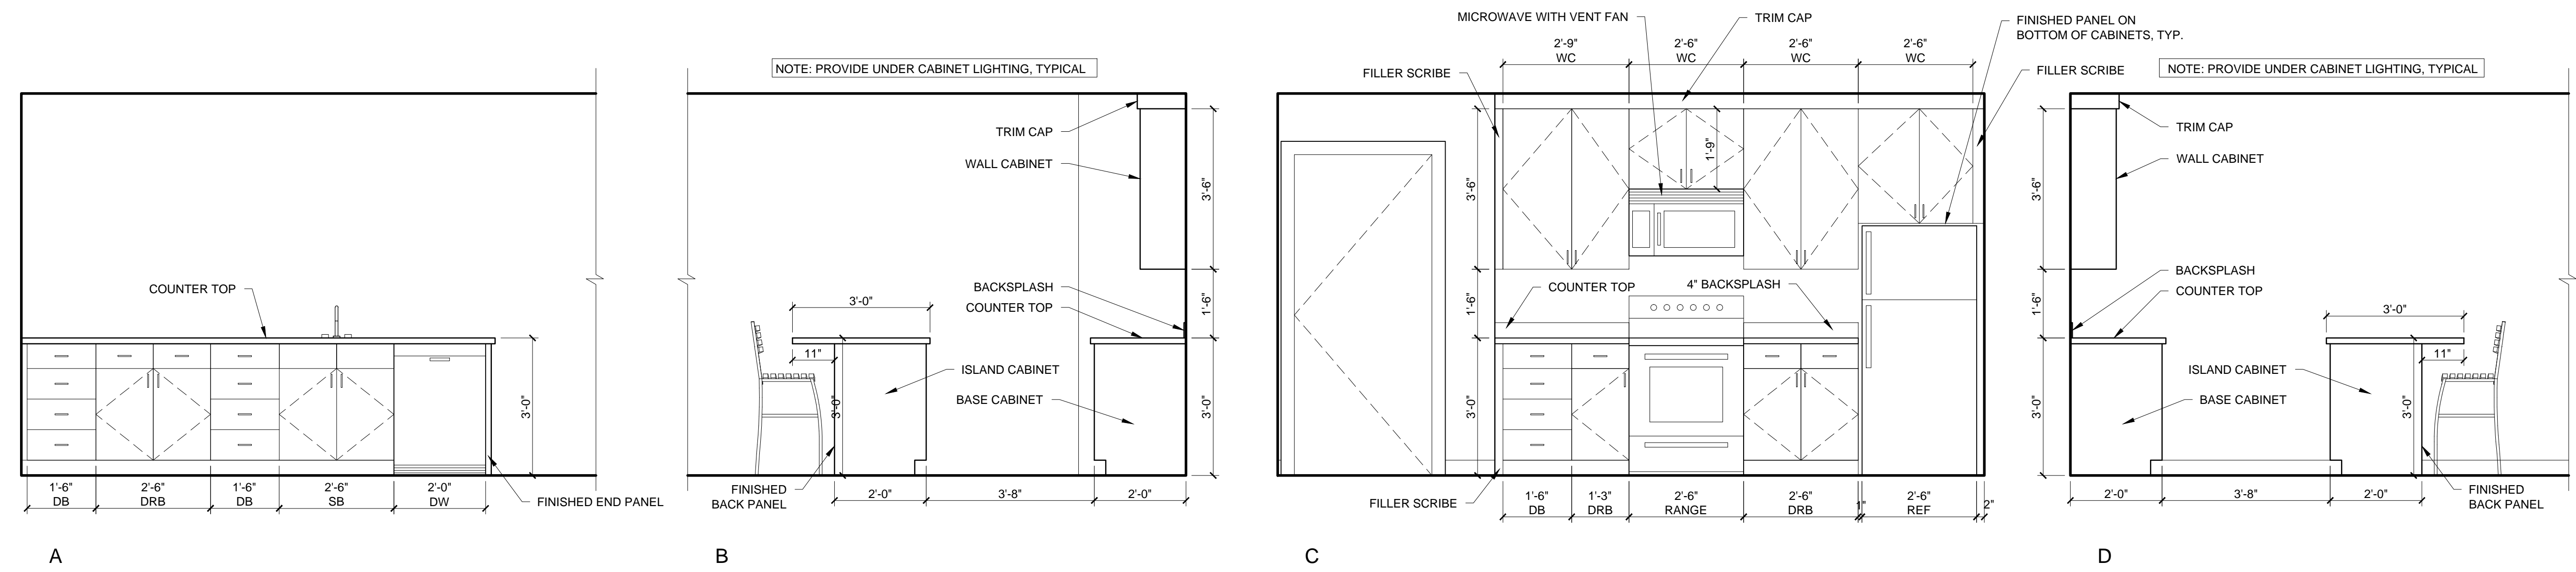

1 UNIT 304 - KITCHEN - INTERIOR ELEVATIONS
 1/2" = 1'-0"