



3 UNIT 404 - BATH WITH SHOWER - INTERIOR ELEVATIONS
 1/2" = 1'-0"

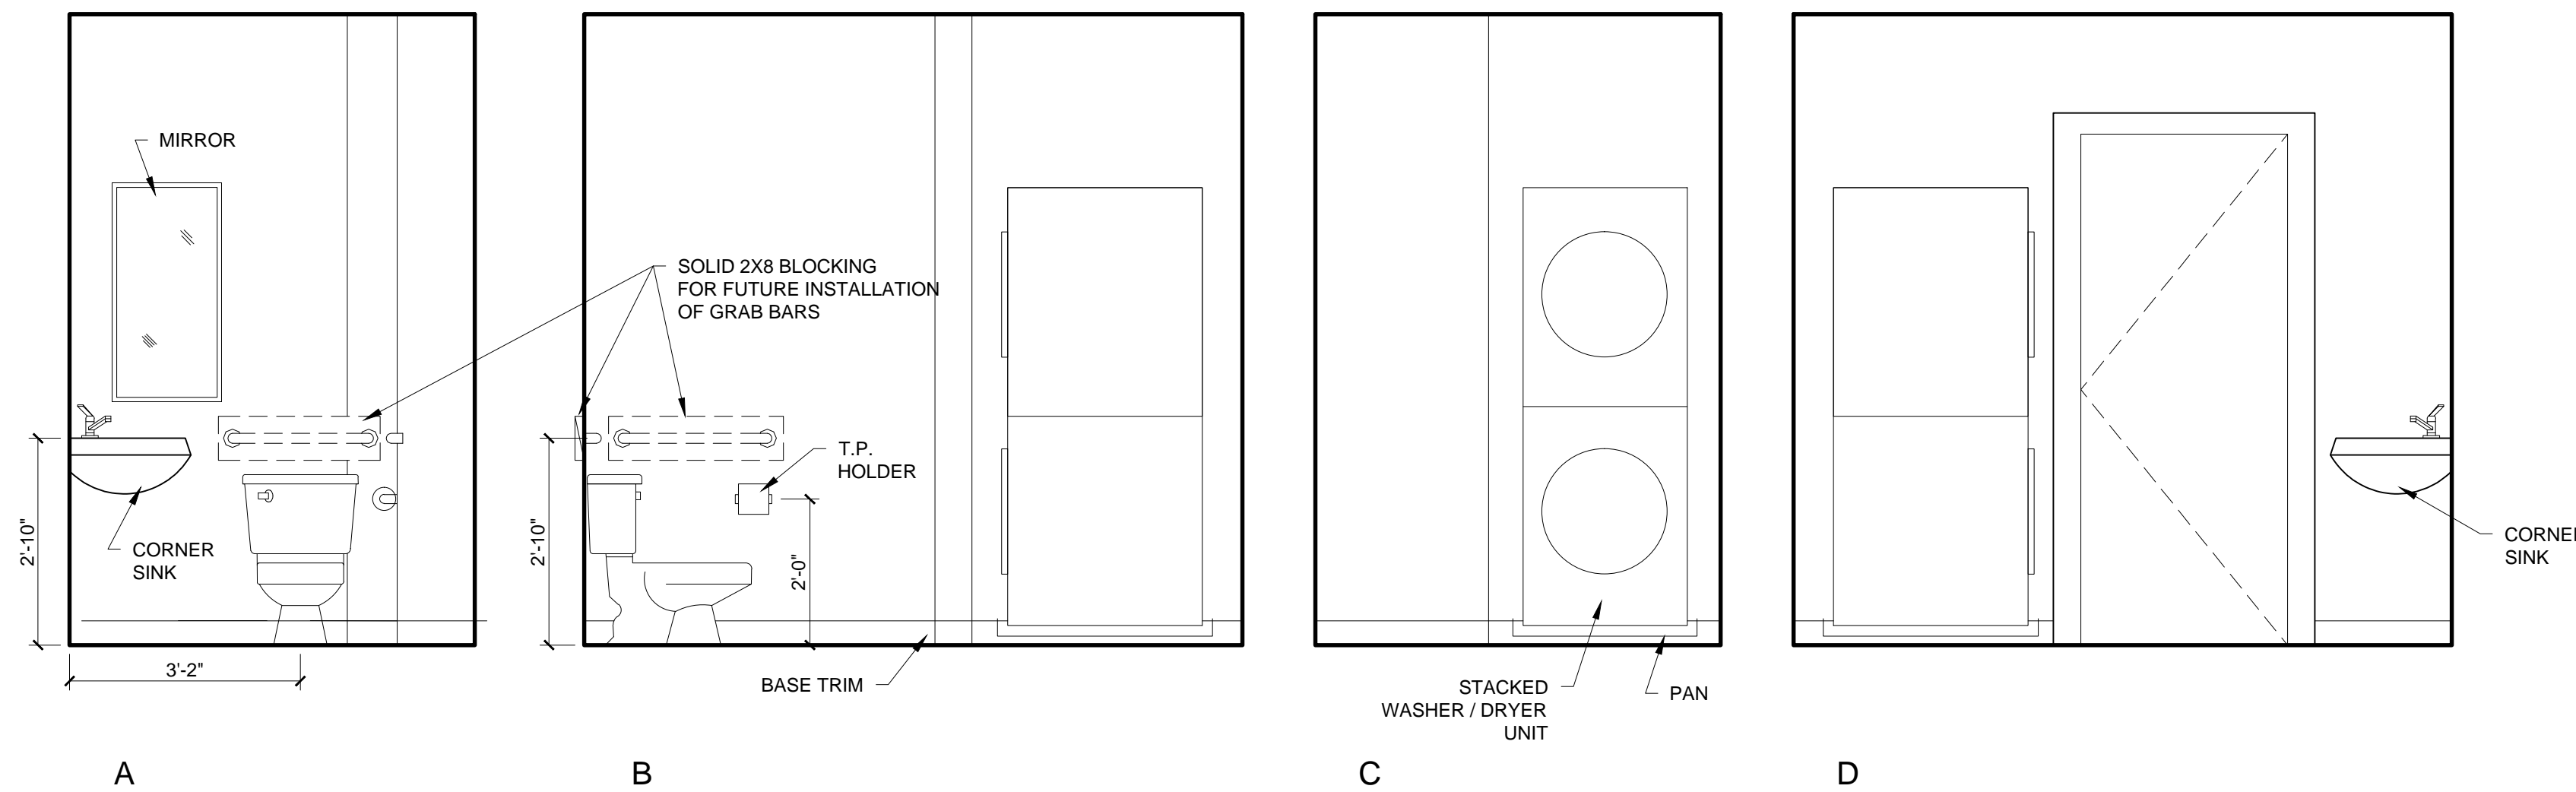

2 UNIT 404 - HALF BATH - INTERIOR ELEVATIONS
 1/2" = 1'-0"

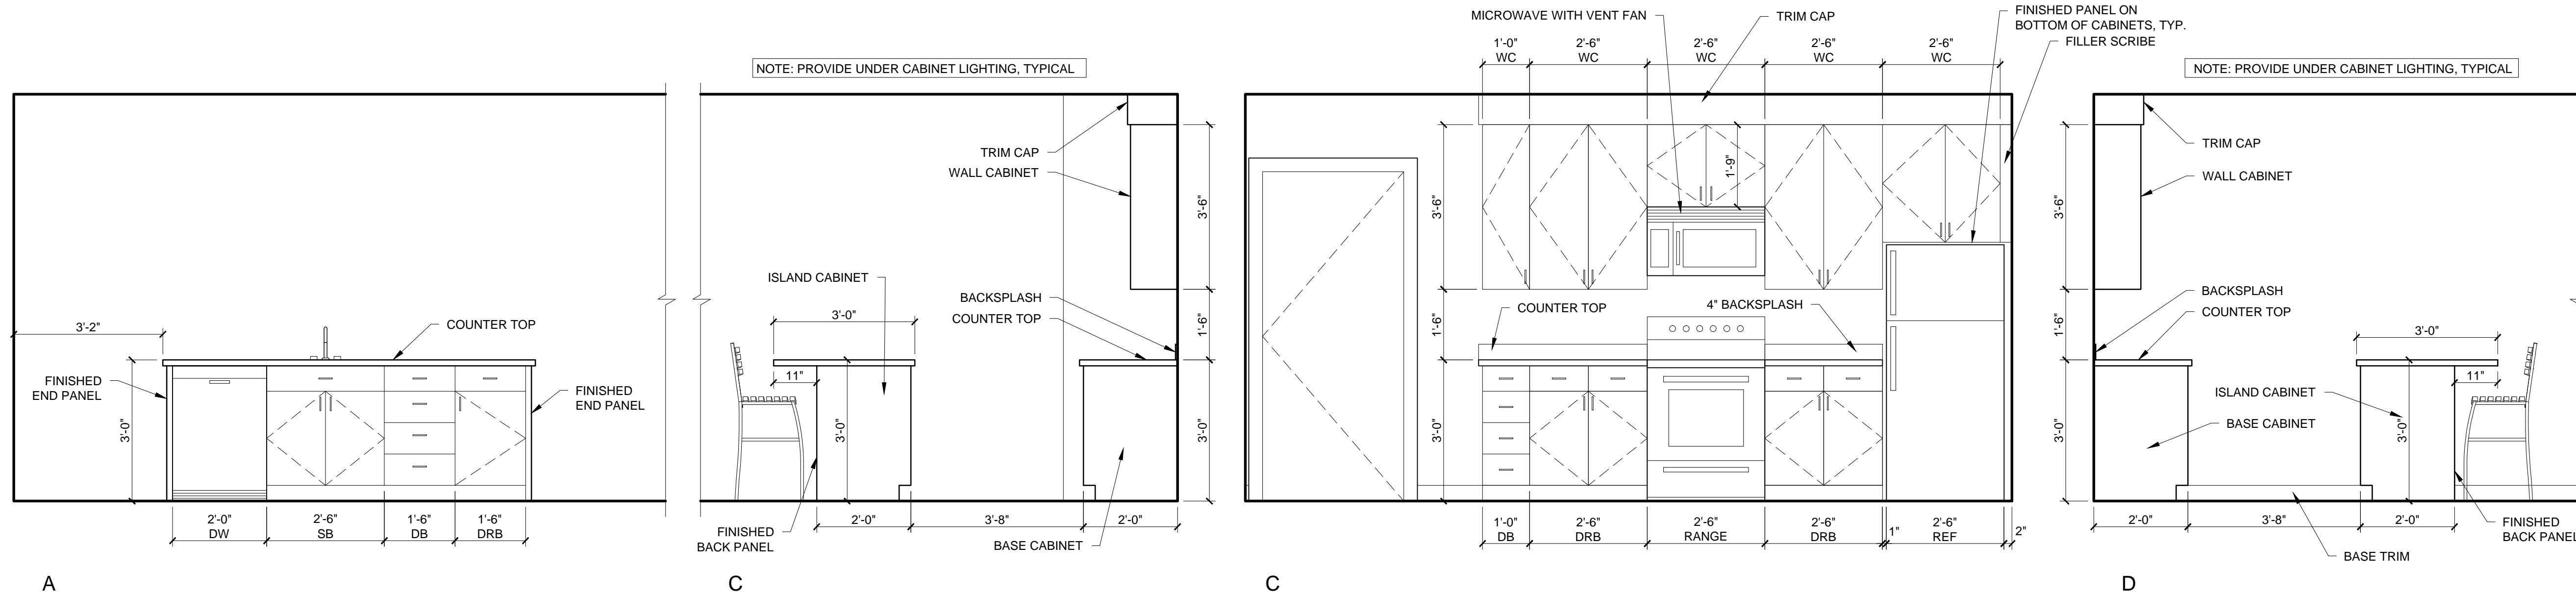

1 UNIT 404 - KITCHEN - INTERIOR ELEVATIONS
 1/2" = 1'-0"