

NOTE:
CONTRACTOR TO CARRY AN ALLOWANCE FOR (4) BEAM PENETRATIONS TO BE MADE AFTER STEEL ERECTION. CONTRACTOR SHALL NOT PERFORM ANY BEAM PENETRATIONS WITHOUT SPECIFIC APPROVAL FROM EOR

FLOOR FRAMING IS NOT CONTINUOUS OVER INTERIOR DEMISING/ BEARING WALLS -TYP. SEE ARCH AND SECTIONS FOR ADDITIONAL INFORMATION


TRUSS MANUFACTURER/ DESIGNER TO LAY OUT TRUSSES TO UTILIZE BEARING WALLS BELOW AS INDICATED. -TYP

LAYOUT TRUSSES TO AVOID PLUMBING PENETRATIONS ETC. -TYP

FRAMING PLAN SYMBOLS KEY	
(Symbol)	W/2x12 LDR
(Symbol)	W/2x14
(Symbol)	W/10x12
(Symbol)	W/10x14
(Symbol)	W/12x14
(Symbol)	W/14x12
(Symbol)	W/14x14
(Symbol)	W/14x18
(Symbol)	W/14x30
(Symbol)	W/14x36
(Symbol)	W/18x12
(Symbol)	W/18x14
(Symbol)	W/18x18
(Symbol)	W/18x24
(Symbol)	W/18x30
(Symbol)	W/18x36
(Symbol)	W/24x12
(Symbol)	W/24x14
(Symbol)	W/24x18
(Symbol)	W/24x24
(Symbol)	W/24x30
(Symbol)	W/24x36
(Symbol)	W/30x12
(Symbol)	W/30x14
(Symbol)	W/30x18
(Symbol)	W/30x24
(Symbol)	W/30x30
(Symbol)	W/30x36
(Symbol)	W/36x12
(Symbol)	W/36x14
(Symbol)	W/36x18
(Symbol)	W/36x24
(Symbol)	W/36x30
(Symbol)	W/36x36

THIRD FLOOR FRAMING PLAN

- NOTES:
- SEE SHEET S-1.0 FOR GENERAL STRUCTURAL NOTES
 - ALL WOOD COLUMNS IN 2x6 WALLS SHALL BE 3-2x6 AND IN 2x4 WALLS SHALL BE 3-2x4 UNLESS NOTED OTHERWISE ON PLANS
 - ALL BEAMS ARE FLUSH, UNO
 - ALL HEADERS IN INTERIOR 2x BEARING WALLS ARE 2-2x8, UNO
 - ALL HEADERS IN EXTERIOR 2x BEARING WALLS ARE 3-2x8, UNO
 - ALL FLOOR JOISTS TO BE 14" DEEP P.E. FLOOR TRUSSES @ 16" -TYP UNO
 - FLOOR SHEATHING TO BE 3/4" T+G, SEE GENERAL NOTES FOR ADDITIONAL INFORMATION -TYP
 - LAYOUT FLOOR TRUSSES TO AVOID PLUMBING PENETRATIONS ETC. -TYP
 - T.O. STL BEAM ELEV = 89'-7 1/2" -TYP UNO THIS LEVEL
 - ALL ELEVATIONS LISTED BASED OFF REFERENCE ELEVATION 100'-0" EQUAL TO USGS 118'-0"
 - COORDINATE ALL BASEMENT & GARAGE TOP OF SLAB/GRADING ELEVATIONS GRADING WITH CIVIL

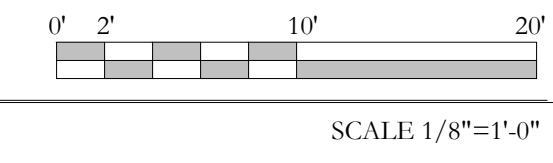

FRAMING KEY

(Symbol)	INDICATES DROPPED BEAM -TYP UNO
(Symbol)	INDICATES FLUSH TOP BEAM -TYP UNO
(Symbol)	INDICATES DIAGONAL STL BRACE BELOW
(Symbol)	INDICATES W14x53 DRAG STRUT W/ 3/4\"/>
(Symbol)	INDICATES BEAM END W/ MOMENT CONN.
(Symbol)	INDICATES COL CONT. (SPICES, SEE COL SCHD.)
(Symbol)	INDICATES COL ABOVE, SEE COL SCHD.
(Symbol)	INDICATES COL BELOW
(Symbol)	INDICATES DECKING SPAN -TYP

