


155 SHERIDAN STREET

PORTLAND, MAINE

MARCH 09, 2017

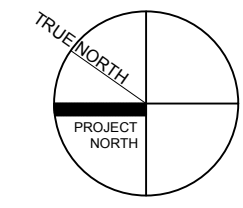

THIRD FLOOR AREAS	
UNIT 301	1,438 SQFT
PORCH	50 SQFT
UNIT 302	1,136 SQFT
PORCH	40 SQFT
UNIT 303	972 SQFT
PORCH	50 SQFT
UNIT 304	891 SQFT
UNIT 305	930 SQFT
PORCH	50 SQFT
UNIT 306	916 SQFT
UNIT 307	836 SQFT
PORCH	50 SQFT
UNIT 308	1,131 SQFT
PORCH	50 SQFT
(TOTAL FLOOR PLATE)	
TOTAL = 9,569 SQFT	

THIRD FLOOR CONCEPT PLAN

1/8" = 1'-0"