
PORTLAND, MAINE

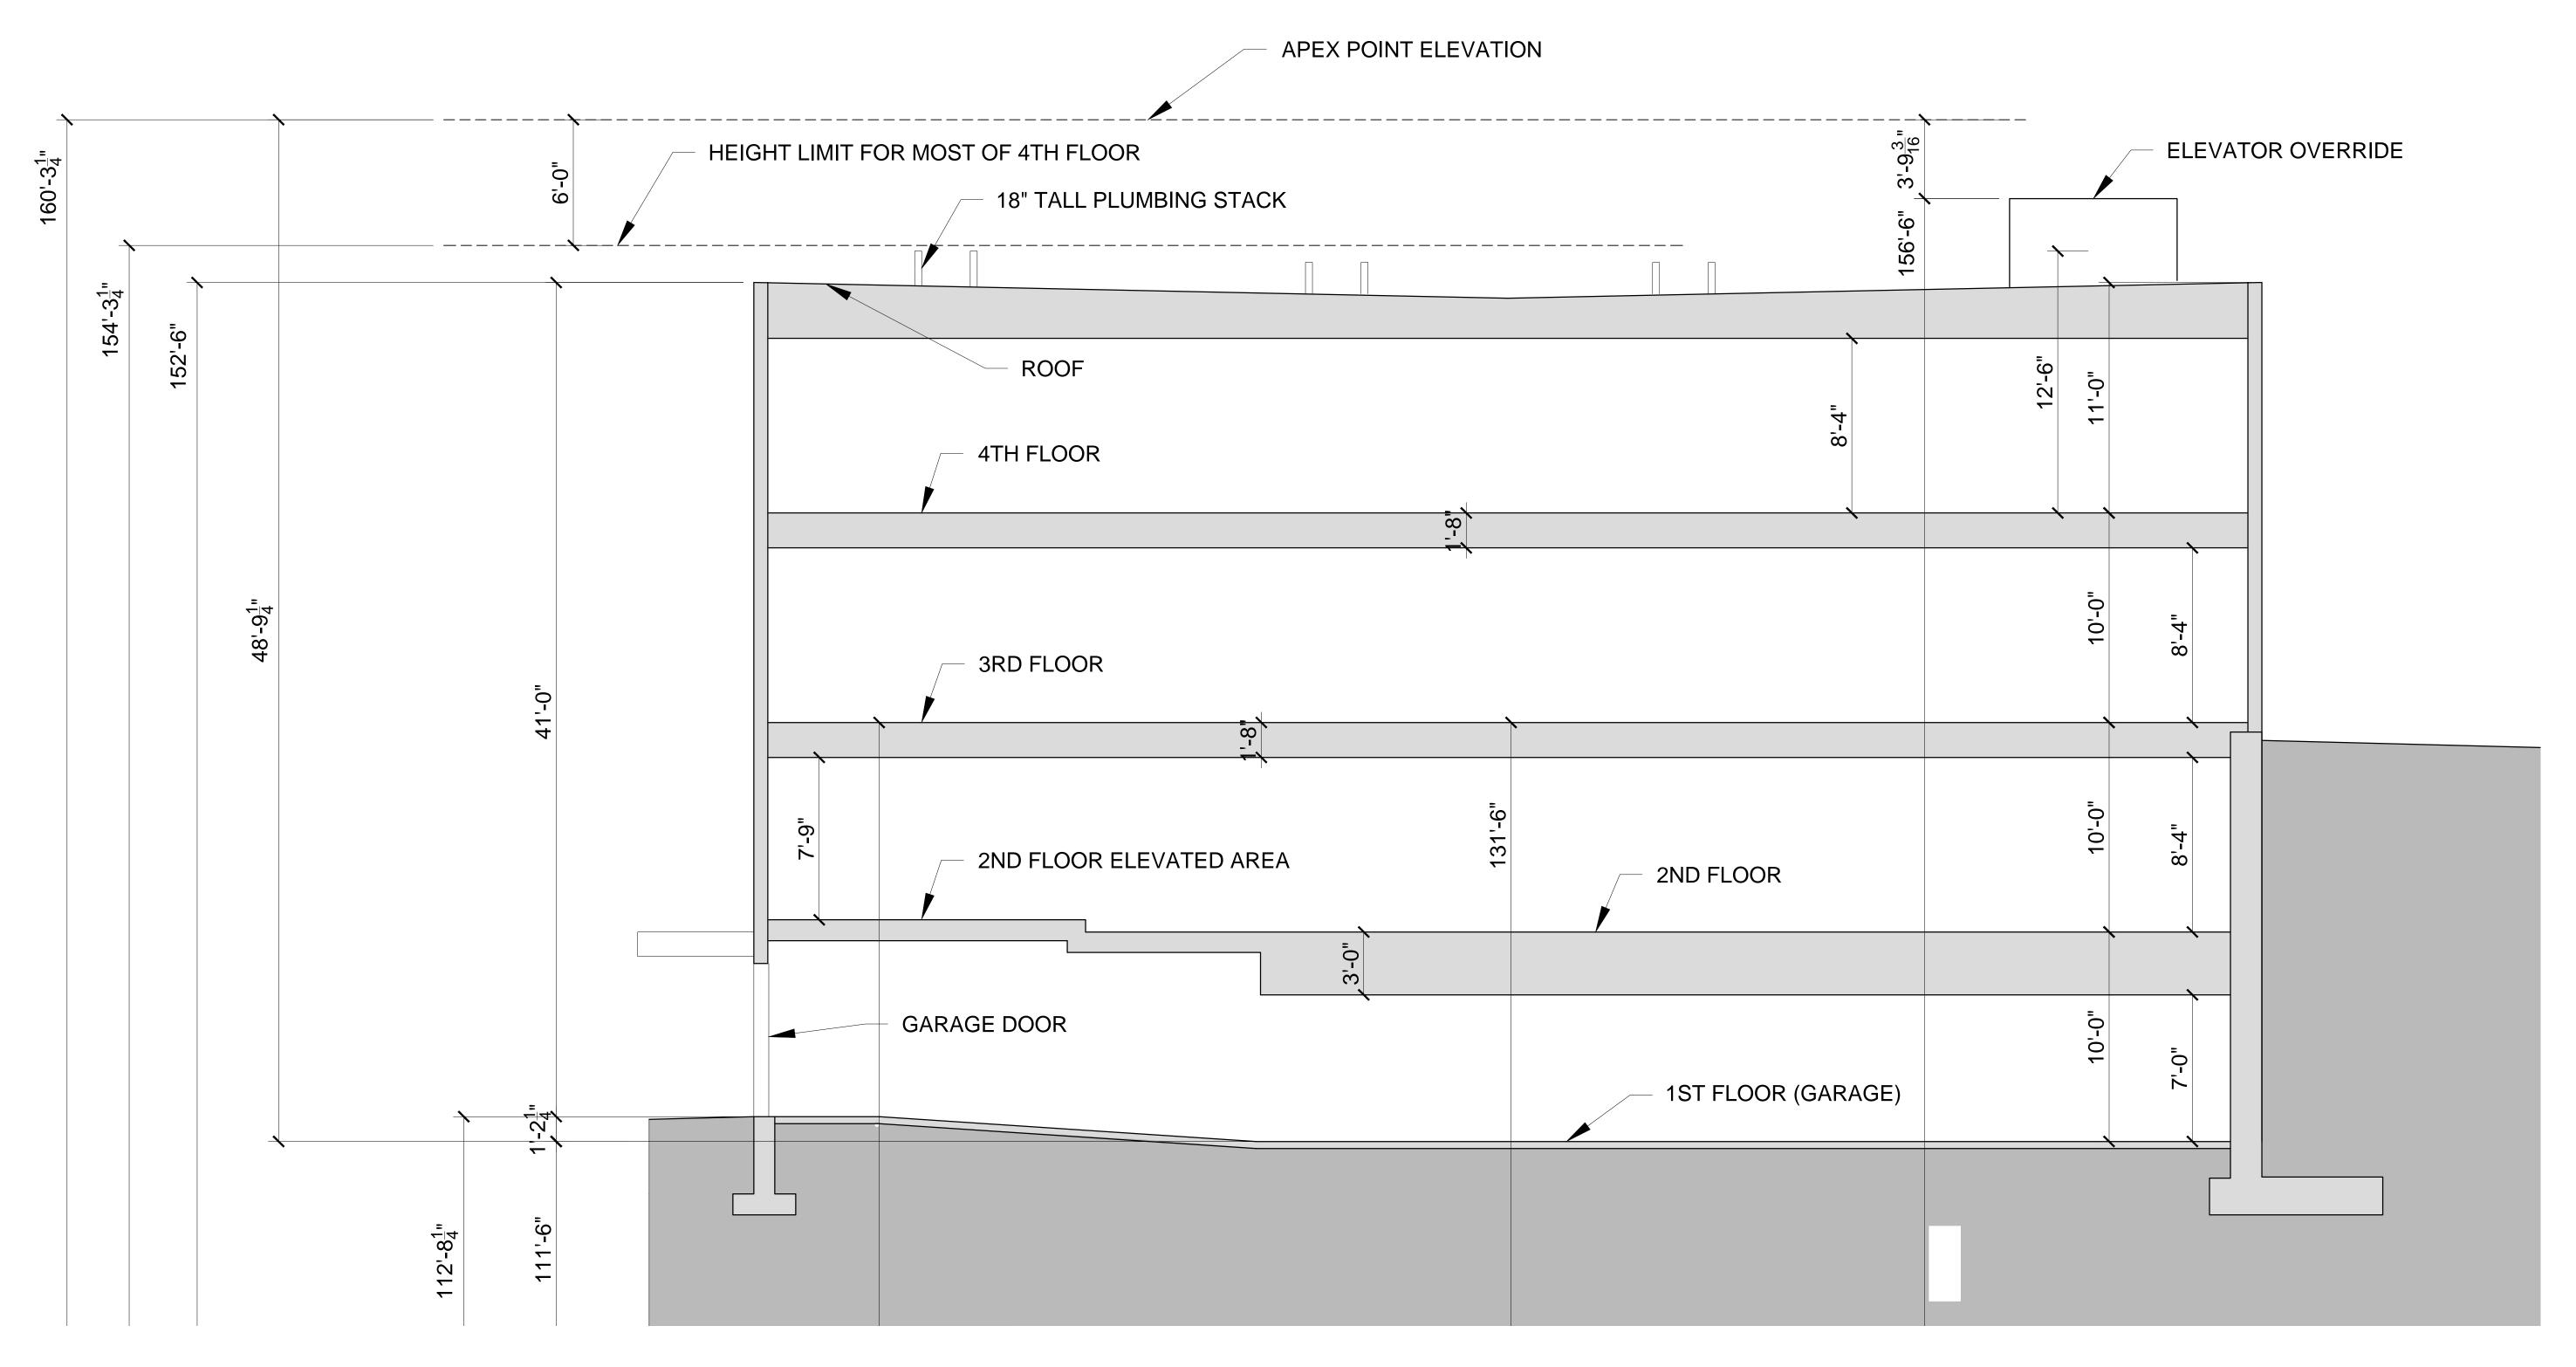

## SECTION

1/4" = 1'-0" (WHEN PRINTED AT 24" X 36")

