
PORTLAND, MAINE

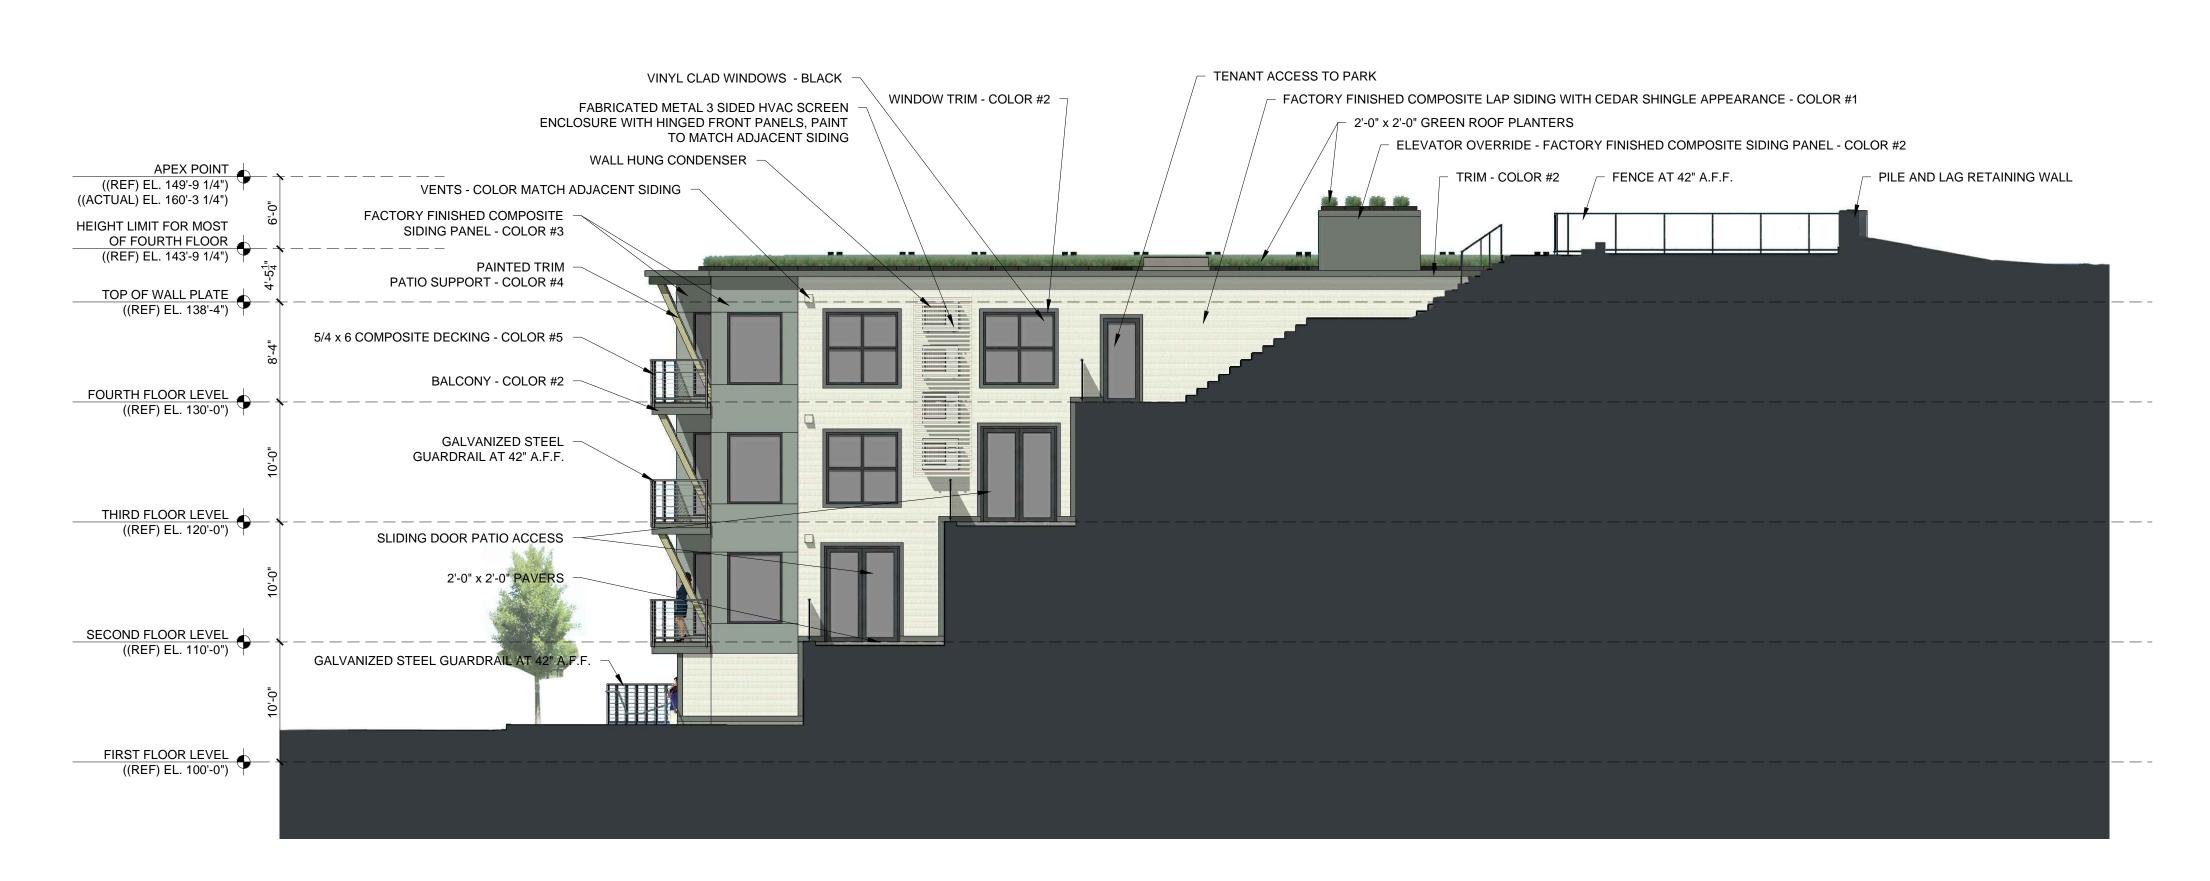

## SOUTH ELEVATION

 $\frac{1}{8}$ " = 1'-0" (WHEN PRINTED AT 24" X 36")

