
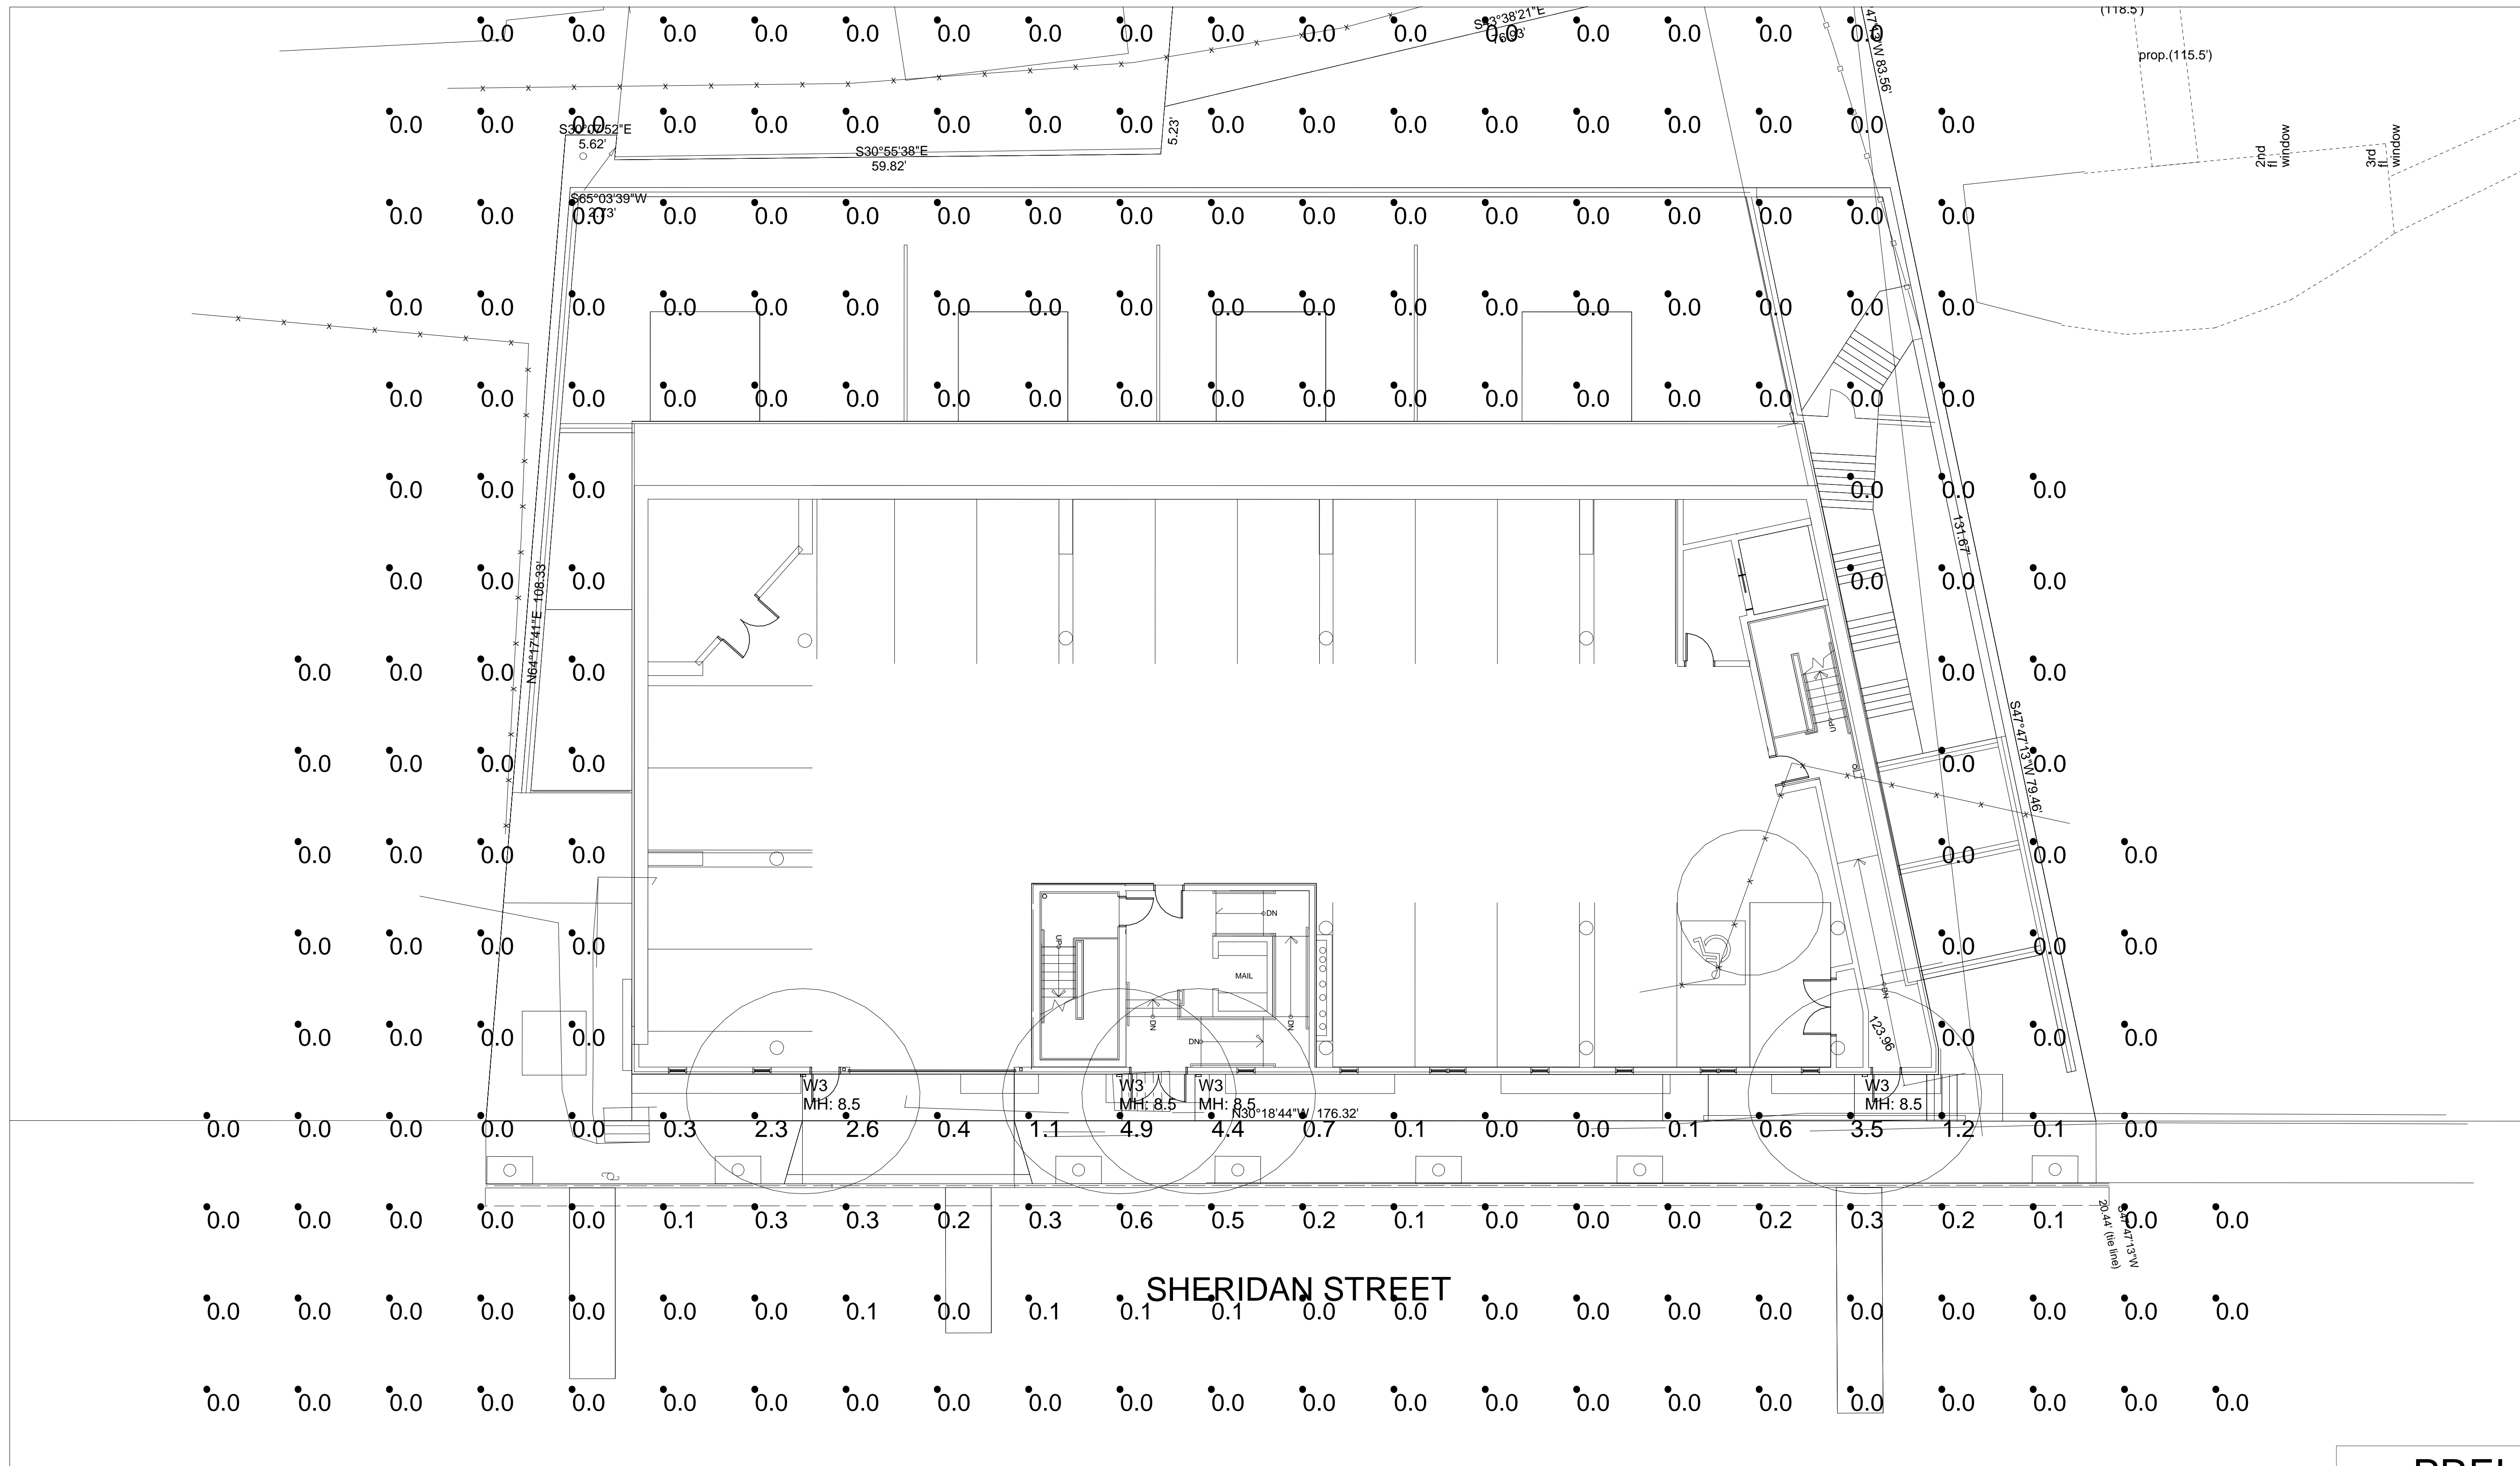



Calculation Summary					
Label	Avg	Max	Min	Avg/Min	Max/Min
site	0.09	4.9	0.0	N.A.	N.A.

Luminaire Schedule (note fixture catalogue numbers are not complete)						
Type	Symbol	Qty	Lum. Lumens	LLF	Lum. Watts	Description
W3		4	1906	0.500	25.7	CY2-25-3K7-1-3D-R

- NOTES:
- 1) EXACT MOUNTING DETAILS TO BE DETERMINED AT JOBSITE BY OTHERS.
 - 2) CALCULATIONS MAY SHOW THE EFFECT OF SHADOWING CAUSED BY BUILDINGS AND OBJECTS WITHIN THE CALCULATED SPACE OR IN THE SITE AREA.
 - 3) READINGS SHOWN ARE INITIAL HORIZONTAL FOOTCANDLES ON A FLAT SITE UNLESS OTHERWISE INDICATED.
 - 4) THIS CALCULATION IS BASED ON LIMITED INFORMATION SUPPLIED BY OTHERS TO SWANEY LIGHTING ASSOCIATES AND STANDARD ASSUMPTIONS OF THE SPACE AND/OR SITE.
 - 5) CONFORMANCE TO CODES AND OTHER LOCAL REQUIREMENTS AS DETERMINED BY THE AHJ ARE THE RESPONSIBILITY OF THE OWNER AND/OR THE OWNER'S REPRESENTATIVE.
 - 6) THIS LAYOUT DRAWING MUST BE COORDINATED WITH THE SITE LOCATION FOR CORRECT FIXTURE ORIENTATION.
 - 7) CHECK GRAPHIC SCALE. DOCUMENTS PRINTED OR PLOTTED FROM ELECTRONIC FILES MAY OCCUR AT OTHER THAN THE DESIRED OR ASSUMED GRAPHIC SCALES. IT IS THE RESPONSIBILITY OF THE RECIPIENT TO VERIFY THAT THE PRINTED OR PLOTTED-TO-SCALE DRAWING IS PRINTED TO SCALE.



PLAN VIEW

<p>155 SHERIDAN ST PORTLAND, ME PRELIM SITE LIGHTING LAYOUT</p>	<p>GENERATED BY SWANEY LIGHTING, SCARBOROUGH ME - 207-883-7100 - swaneylighting.com</p>
<p>GENERATED FOR: RSA ARCHITECTS ACORN ENG</p>	<p>Date: 7/11/2017 Page 1 of 1</p>
 <p>SWANEY LIGHTING ASSOCIATES, INC.</p>	
<p>NOTICE: THIS DRAWING IS THE EXCLUSIVE PROPERTY OF SWANEY LIGHTING ASSOCIATES. CONFIDENTIAL: THIS DRAWING IS TO BE USED FOR NO PURPOSE OTHER THAN AS DETAILED INFORMATION CONCERNING THE OPERATION OF UNITS INDICATED. THIS DRAWING IS TO BE AS EXPLICITLY AUTHORIZED BY SWANEY LIGHTING ASSOCIATES. NO REPRODUCTION, COPIED, EXCEPT AS EXPRESSLY AUTHORIZED BY SWANEY LIGHTING ASSOCIATES. ANY VARIATION IN FIXTURE PERFORMANCE FROM PERFORMANCE SHOWN IN THESE FILES IS NOT THE RESPONSIBILITY OF THE MANUFACTURER. ITS USE FOR ANY OTHER PURPOSE IS NOT AUTHORIZED BY SWANEY LIGHTING ASSOCIATES.</p>	