
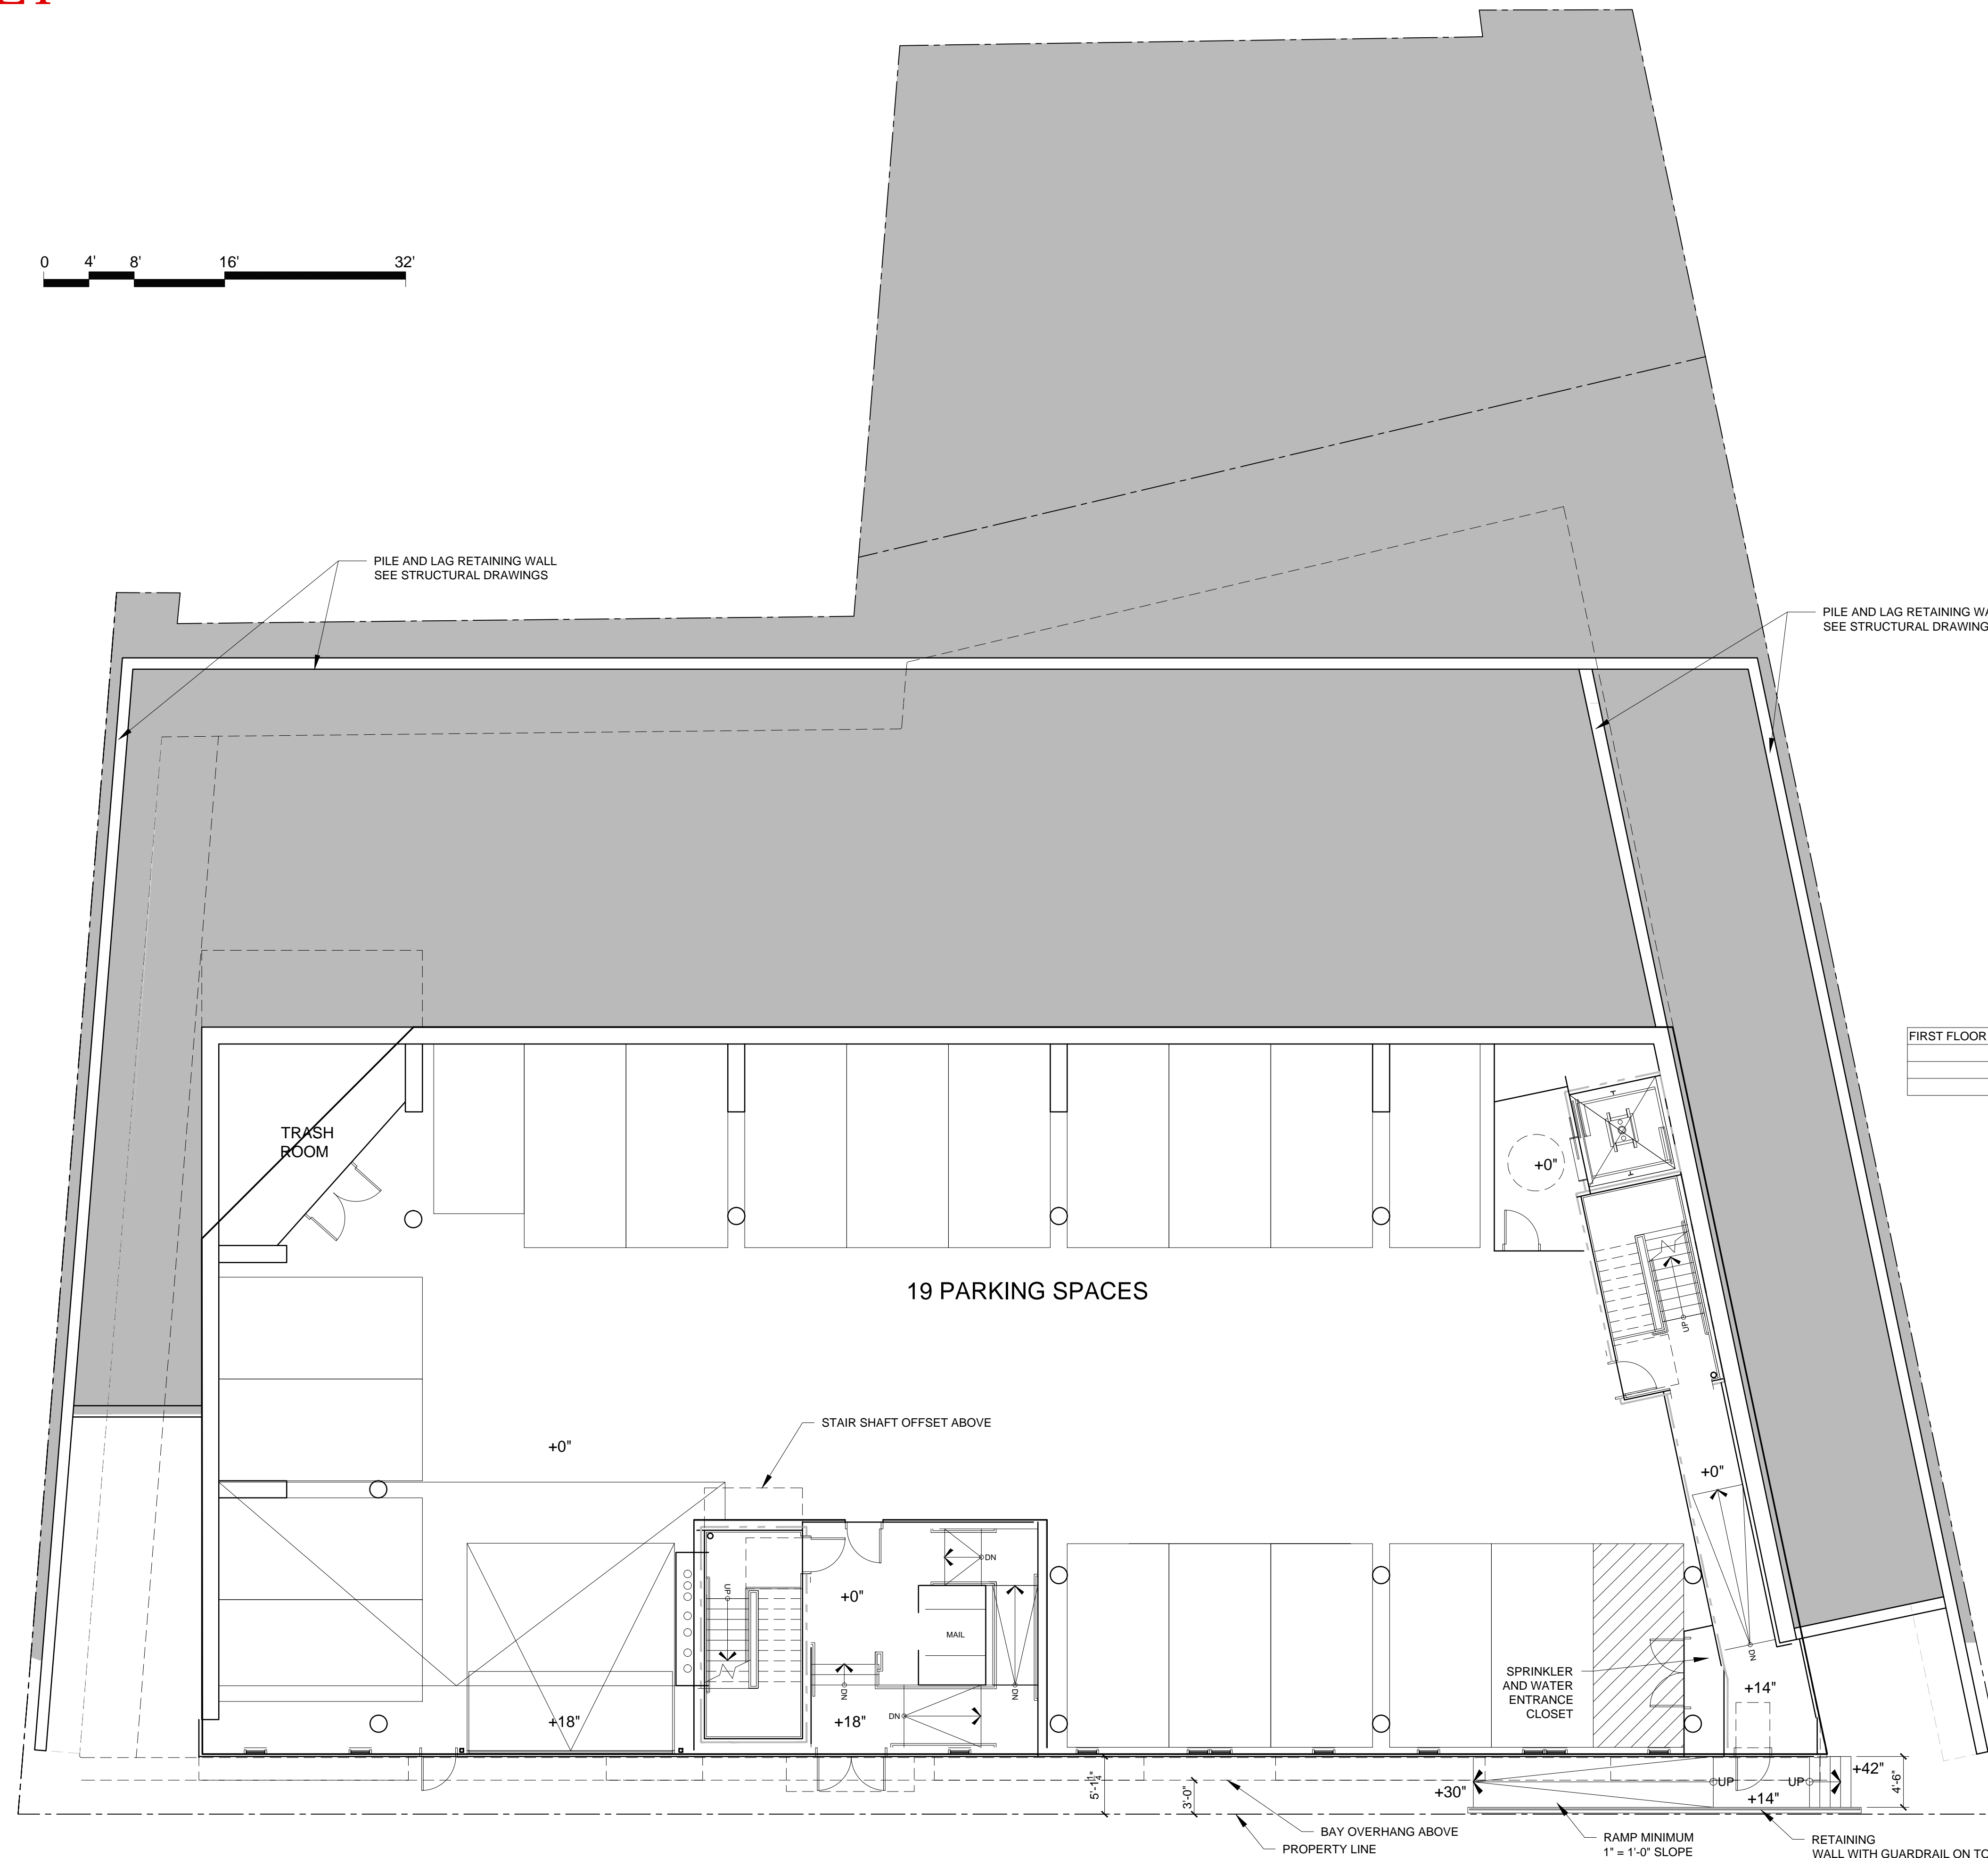
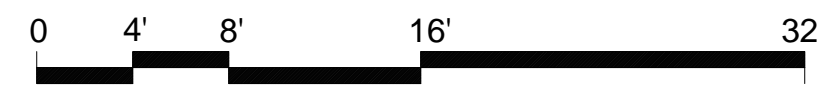


155 SHERIDAN STREET

PORTLAND, MAINE

MARCH 09, 2017

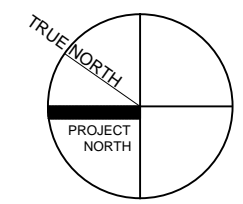

FIRST FLOOR AREAS	
(TOTAL FLOOR PLATE)	
TOTAL =	8,620 SQFT

FIRST FLOOR CONCEPT PLAN

1/8" = 1'-0"