
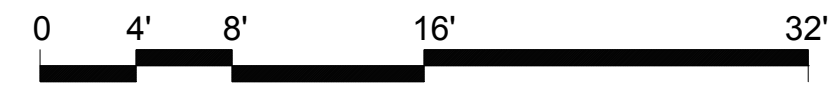


# 155 SHERIDAN STREET

PORTLAND, MAINE

MARCH 09, 2017

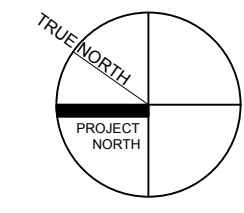

SECOND FLOOR AREAS	
UNIT 201	1,438 SQFT
PORCH	50 SQFT
UNIT 202	1,051 SQFT
PORCH	40 SQFT
UNIT 203	972 SQFT
PORCH	50 SQFT
UNIT 204	932 SQFT
PORCH	50 SQFT
UNIT 205	836 SQFT
PORCH	50 SQFT
(TOTAL FLOOR PLATE)	
TOTAL = 8,812 SQFT	

## SECOND FLOOR CONCEPT PLAN

1/8" = 1'-0"