


**PLANT LIST**

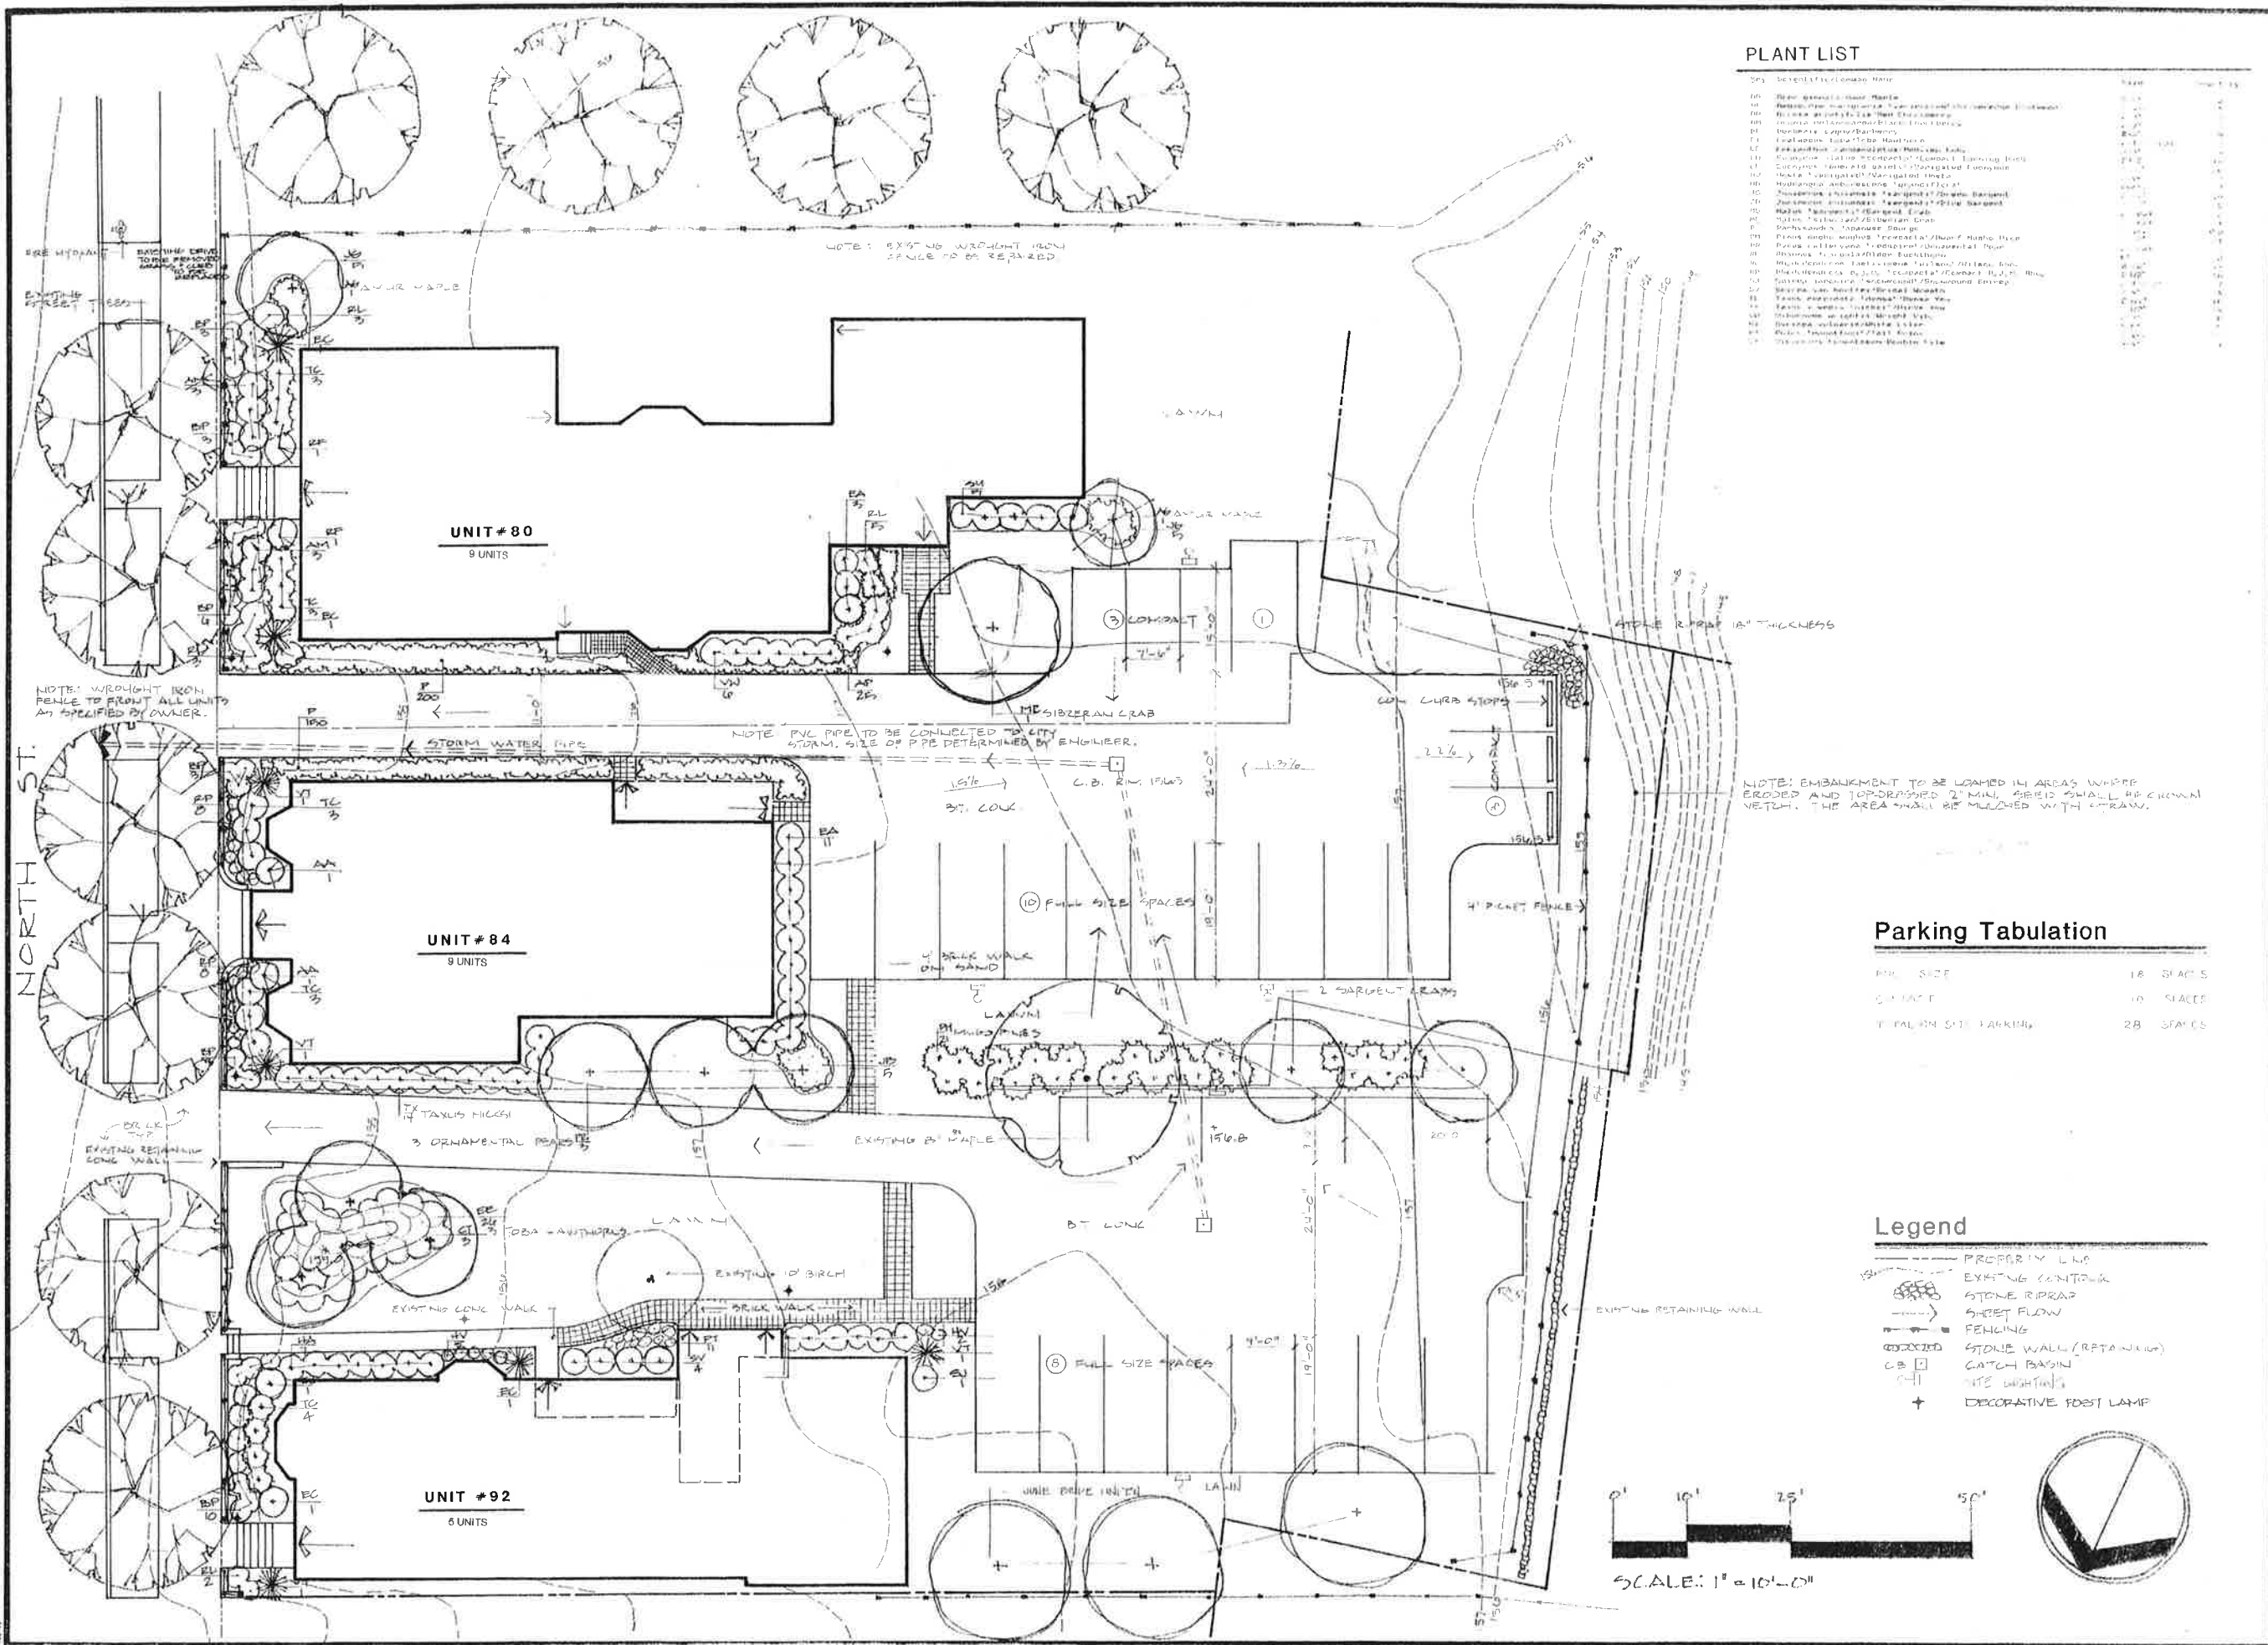


**Parking Tabulation**

PKL SIZE	18 SPACES
COMPACT	10 SPACES
TOTAL ON SITE PARKING	28 SPACES

**Legend**

---	PROPERTY LINE
---	EXISTING CURB/TOUR
---	STONE RIPRAP
---	SHEET FLOW
---	FENCING
---	STONE WALL (RETAINING)
---	CATCH BASIN
+	DECORATIVE POST LAMP

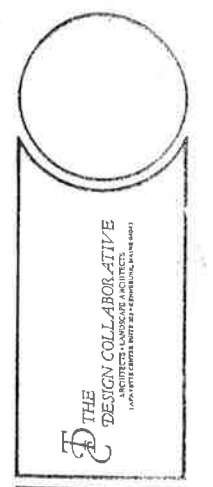

**GAWRON ARCHITECTS**  
 P.O. BOX 3041 SCARBOROUGH, MAINE 04074  
 207.383.4321

**MANCINI PROPERTIES**  
 UNITS #80, #84 & #92  
 PORTLAND, MAINE

DRAWING THIS SHEET  
**LANDSCAPE PLAN**

NUMBER	DATE
050525	5.8.05
	11.7.05
DRAWN	CREATED
TBL	TBL

