


REMOVE EX'G WINDOW SASH & PROVIDE REPLACEMENT WINDOW UNITS, TYPICAL THROUGHOUT SECOND FLOOR WHERE SHOWN EXISTING.

- FLOOR PLAN NOTES**
- DIMENSIONS TO FINISH FACE OF WALL & CENTERLINE OF DOORS & WINDOWS.
 - CLOSETS 2'-0" CLEAR INSIDE DEPTH, TYP.
 - DOOR HINGE JAMB 4" FROM CORNER, TYP, U.N.O.

- PARTITION TYPES KEY**
- --- EXISTING TO DEMO
 - --- EXISTING TO REMAIN
 - --- NEW PARTITION
 - ▨ --- NEW 1 HR ASSEMBLY
 - ▩ --- NEW 1/2 HR ASSEMBLY

1 SECOND FLOOR PLAN
1/4" = 1'-0"

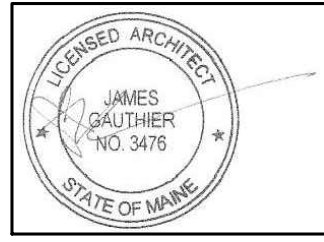

Rachel Conly Design LLC
26 Sterling Street
Peaks Island, Maine 04108
207.766.5625
www.rachelconlydesign.com

DATE	NOTES
2018.03.01	Issued for Permit



PROJECT
**Renovations to
123 Cumberland Ave.
Portland, ME 04101
Phase I**

SECOND
FLOOR PLAN

A1.2