


**FLOOR PLAN NOTES**

- DIMENSIONS TO FINISH FACE OF WALL & CENTERLINE OF DOORS & WINDOWS.
- CLOSETS 2'-0" CLEAR INSIDE DEPTH, TYP.
- DOOR HINGE JAMB 4" FROM CORNER, TYP, U.N.O.

**PARTITION TYPES KEY**

- EXISTING TO DEMO
- EXISTING TO REMAIN
- NEW PARTITION
- ▨ NEW 1 HR ASSEMBLY
- ▩ NEW 1/2 HR ASSEMBLY

1 THIRD FLOOR PLAN  
1/4" = 1'-0"

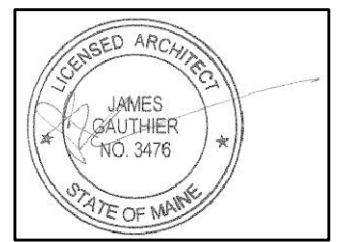

Rachel Conly Design LLC  
26 Sterling Street  
Peaks Island, Maine 04108  
207.766.5625  
www.rachelconlydesign.com

DATE	NOTES
2018.03.01	Issued for Permit
2018.04.16	1 Addendum #1, code updates per city request



PROJECT  
**Renovations to  
123 Cumberland Ave.  
Portland, ME 04101  
Phase I**

THIRD FLOOR  
PLAN

**A1.3**