


LIFE SAFETY PLAN

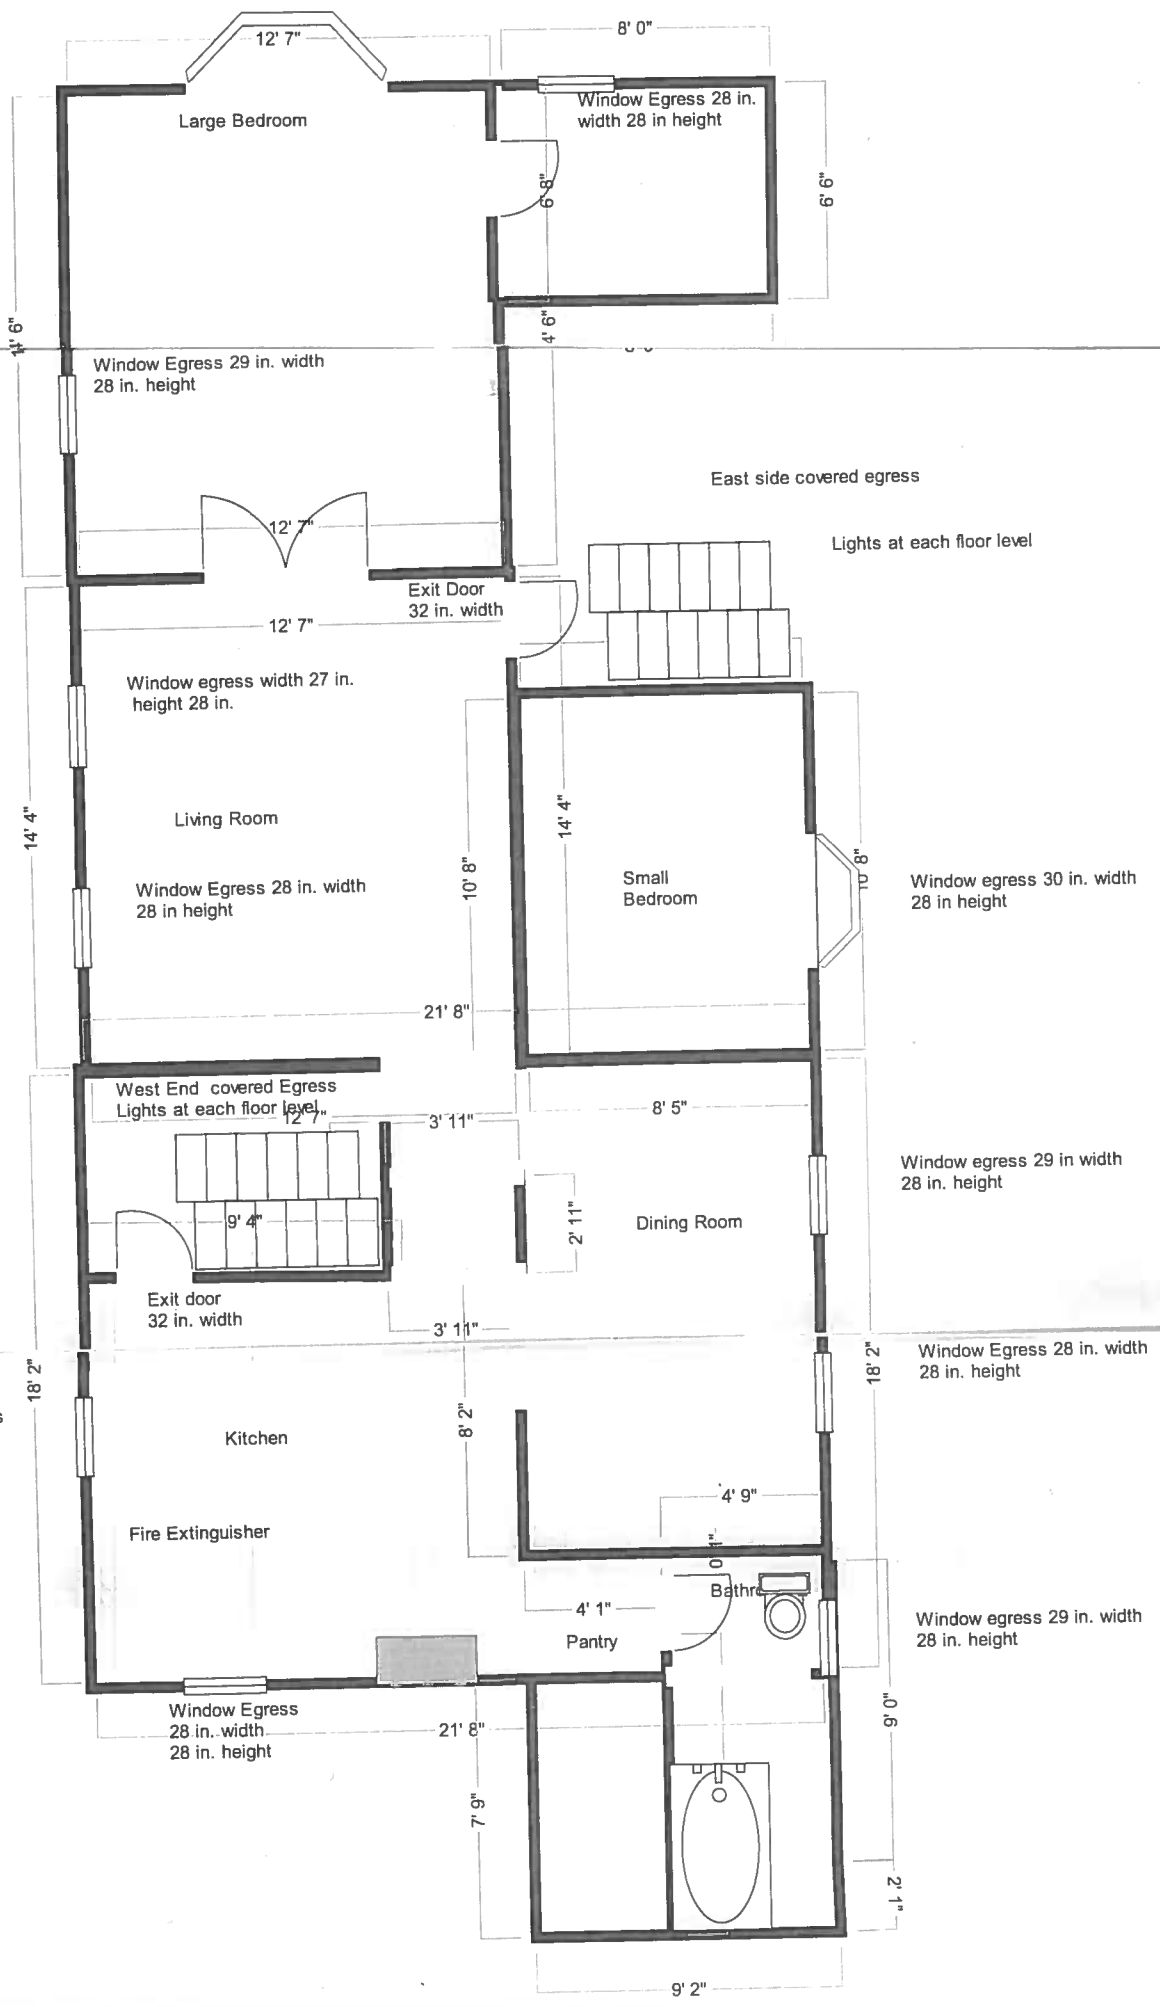

P 2

P 3