



## SECOND FLOOR DEMO PLAN

SCALE: 1/8"=1'-0"

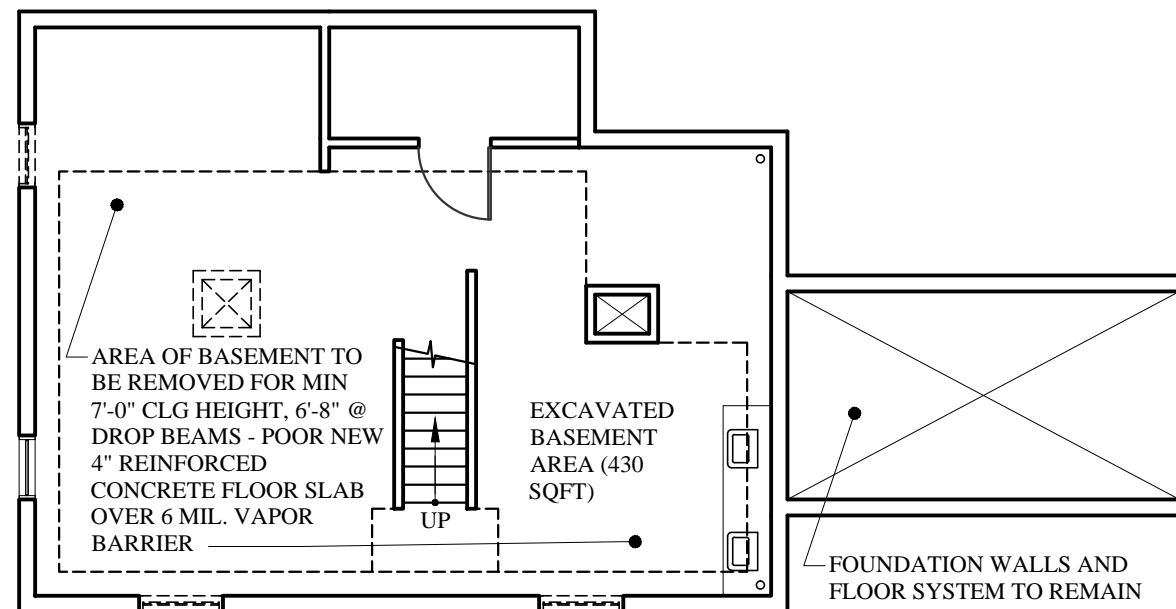


## LOWER LEVEL DEMO PLAN

SCALE: 1/8"=1'-0"

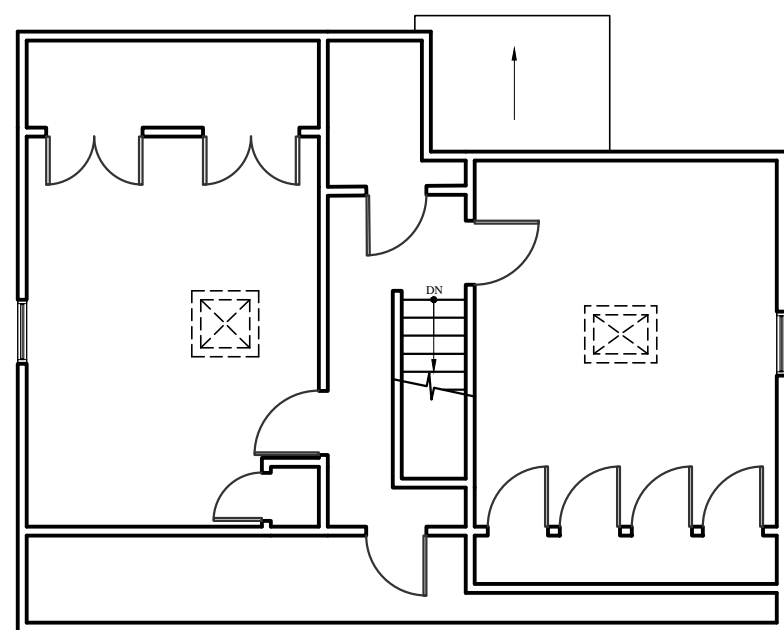


## THIRD FLOOR DEMO PLAN

SCALE: 1/8"=1'-0"

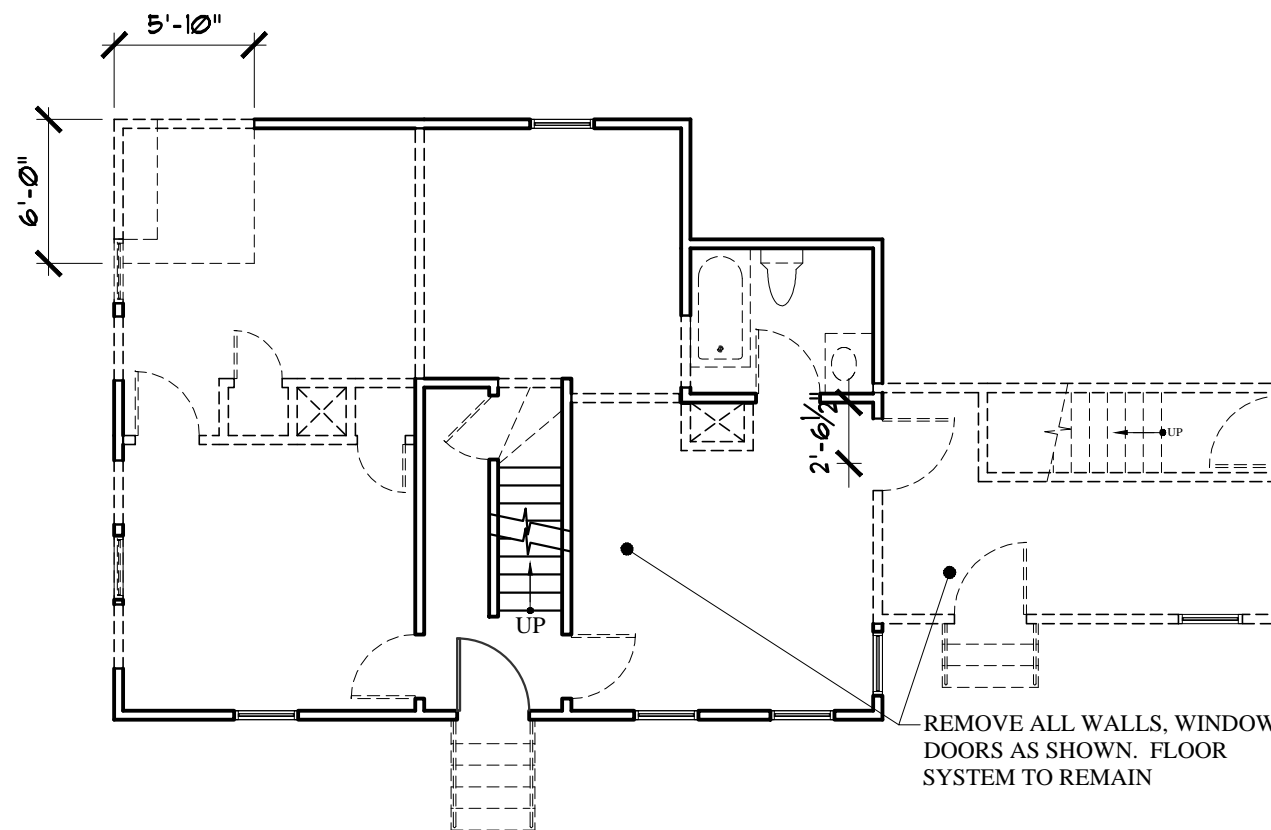

## FIRST FLOOR DEMO PLAN

SCALE: 1/8"=1'-0"

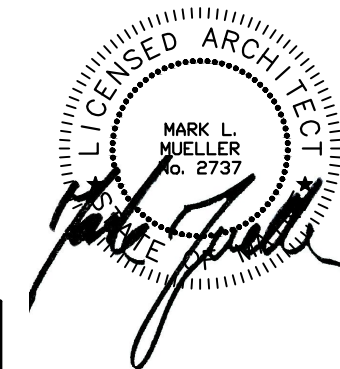

BUILDING PERMIT SET: NOVEMBER 18, 2015