


INDICATES AREA OF NEW DEPRESSED SLAB

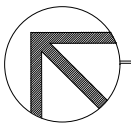

# LOWER LEVEL/ FOUNDATION PLAN

NOTES:

- 1. SEE SHEET S-1.0 FOR GENERAL STRUCTURAL NOTES

SCALE 1/4"=1'-0"



77 Oak Street  
 Portland, ME, 04101  
 p. 207-774-4614  
 f. 866-793-7835  
 www.structuralinteg.com

**BUILD WITH CONFIDENCE**  
 © 2015 Structural Integrity Consulting Engineers, Inc.

**MARK MUELLER ARCHITECTS**  
 A.I.A.  
 100 Commercial Street  
 Suite 205  
 Portland, Maine 04101  
 Phone: 207.774.9057  
 Fax: 207.773.3851  
 Email: mark@muellerarchitects.com

©COPYRIGHT MUELLER ARCHITECTS, LLC

RENOVATION:  
**6 OXFORD ST RENOVATION**  
 6 OXFORD STREET  
 PORTLAND, MAINE

FOUNDATION PLAN	REVISIONS
	DATE
	NOV 18, 2015 FOR CONST.
	PROJECT
	6 OXFORD
	DRAWN BY
	JCS
	CHECK BY
	ACJ

SCALE: 1/4"=1'-0"

S-1.1