

## HIGH ROOF FRAMING PLAN

NOTES:


SCALE 1/4"=1'-0"

1. SEE SHEET S-1.0 FOR GENERAL STRUCTURAL NOTES
2. ALL WOOD COLUMNS IN 2x6 WALLS SHALL BE 3-2x6 AND IN 2x4 WALLS SHALL BE 3-2x4 UNLESS NOTED OTHERWISE ON PLANS
3. ALL BEAMS ARE FLUSH, UNO
4. ALL HEADERS IN 2x BEARING WALLS ARE 3-2x6, UNO
5. ROOF SHEATHING SHALL BE 5/8" OSB, SEE GENERAL NOTES FOR ADDITIONAL INFO
6. ALL ROOF RAFTERS TO BE 2x8 @ 16" -TYP

**Structural Integrity**  
Consulting Engineers, Inc.

77 Oak Street  
Portland, ME, 04101  
p. 207-774-4614  
f. 866-793-7835  
www.structuralinteg.com

**BUILD WITH CONFIDENCE**  
© 2015 Structural Integrity Consulting Engineers, Inc.

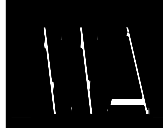

**M A R K  
M U E L L E R  
A R C H I T E C T S**

A.I.A.  
100 Commercial Street  
Suite 205  
Portland, Maine 04101  
Phone: 207.774.9057  
Fax: 207.773.3851  
Email: mark@muellerarchitects.com

©COPYRIGHT  
MUELLER ARCHITECTS, LLC

RENOVATION:  
**6 OXFORD ST RENOVATION**  
6 OXFORD STREET  
PORTLAND, MAINE

HIGH ROOF FRAMING PLAN

REVISIONS

DATE

NOV 18, 2015  
FOR CONST.

PROJECT

6 OXFORD

DRAWN BY

JCS

CHECK BY

ACJ

SCALE: 1/4"=1'-0"

S-1.5