


EASTERN WHITE PINE
SPECIFICATIONS

AVERAGE WEIGHT • 25 lbs/ft³
TANNEST THICKNESS • 380 lbf
MODULUS OF RUPTURE • 8,600 lbf/in²
CRUSHING STRENGTH • 4,800 lbf/in²

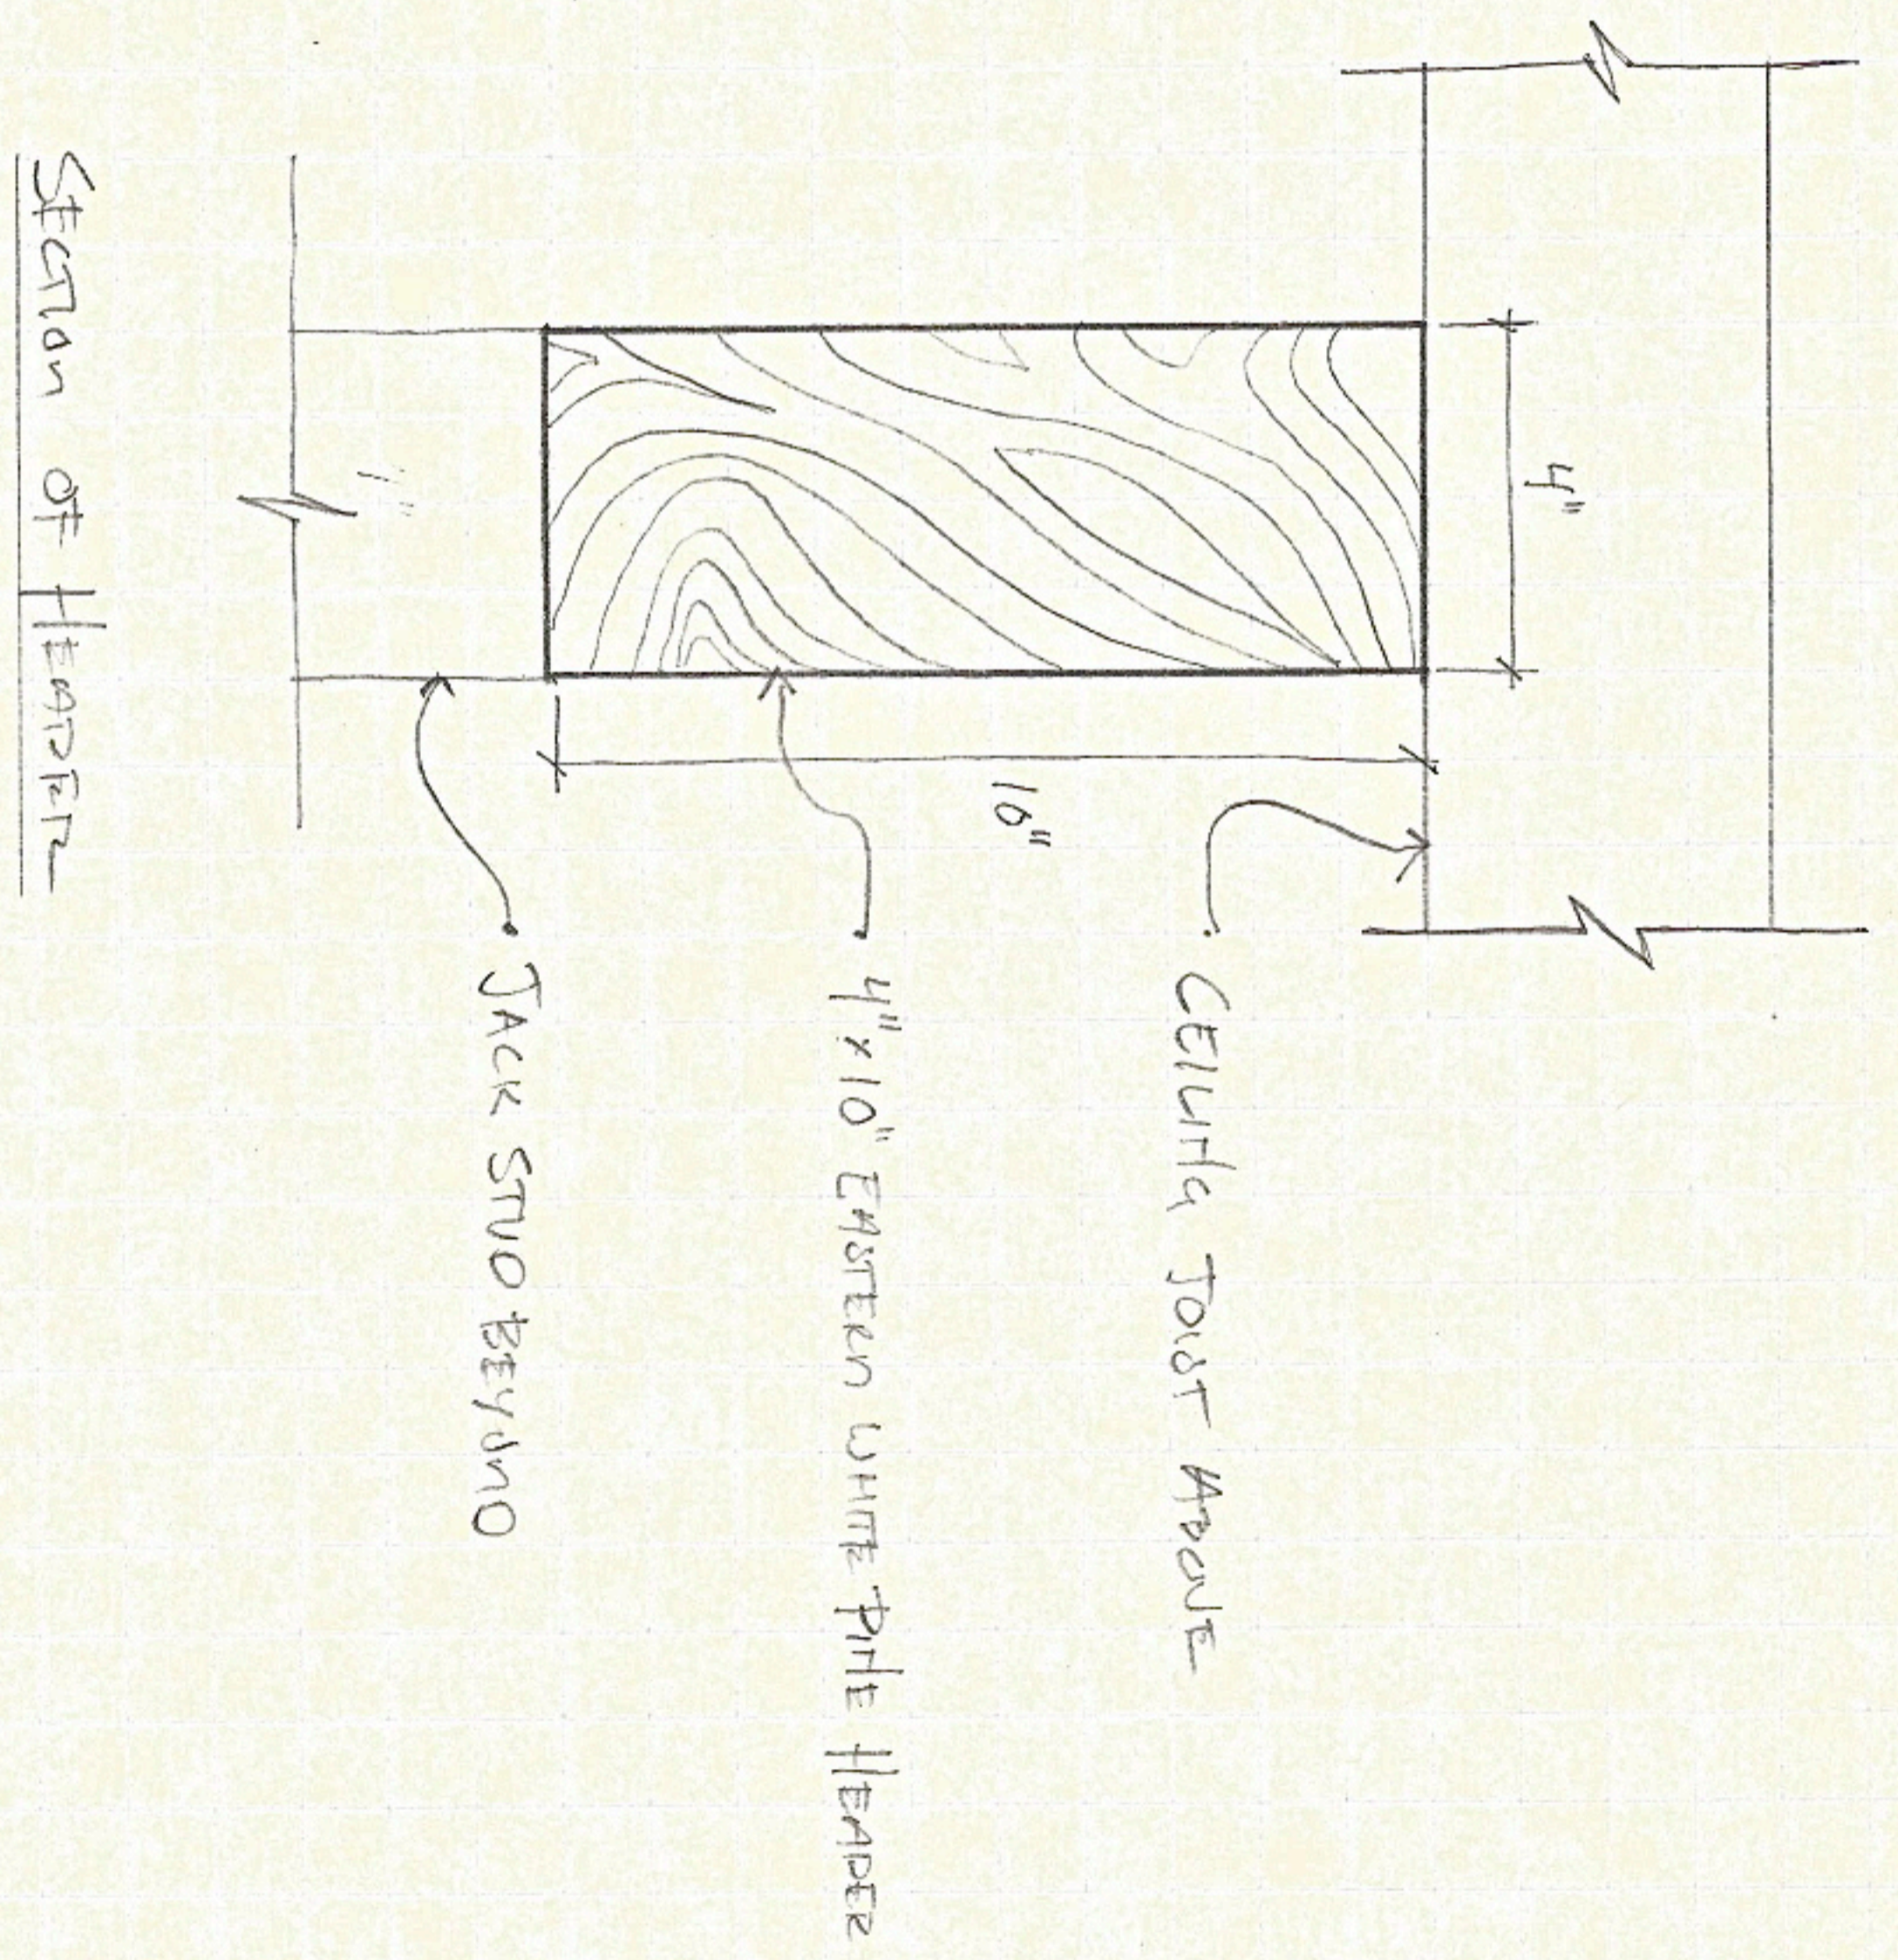

A3.0 • HEADER SECTION
SCALE 2" = 1'-0"