


CHEF PAUL'S TRUFFLES
58 WASHINGTON STREET
PORTLAND, MAINE

YOU ARE HERE

YOU ARE HERE

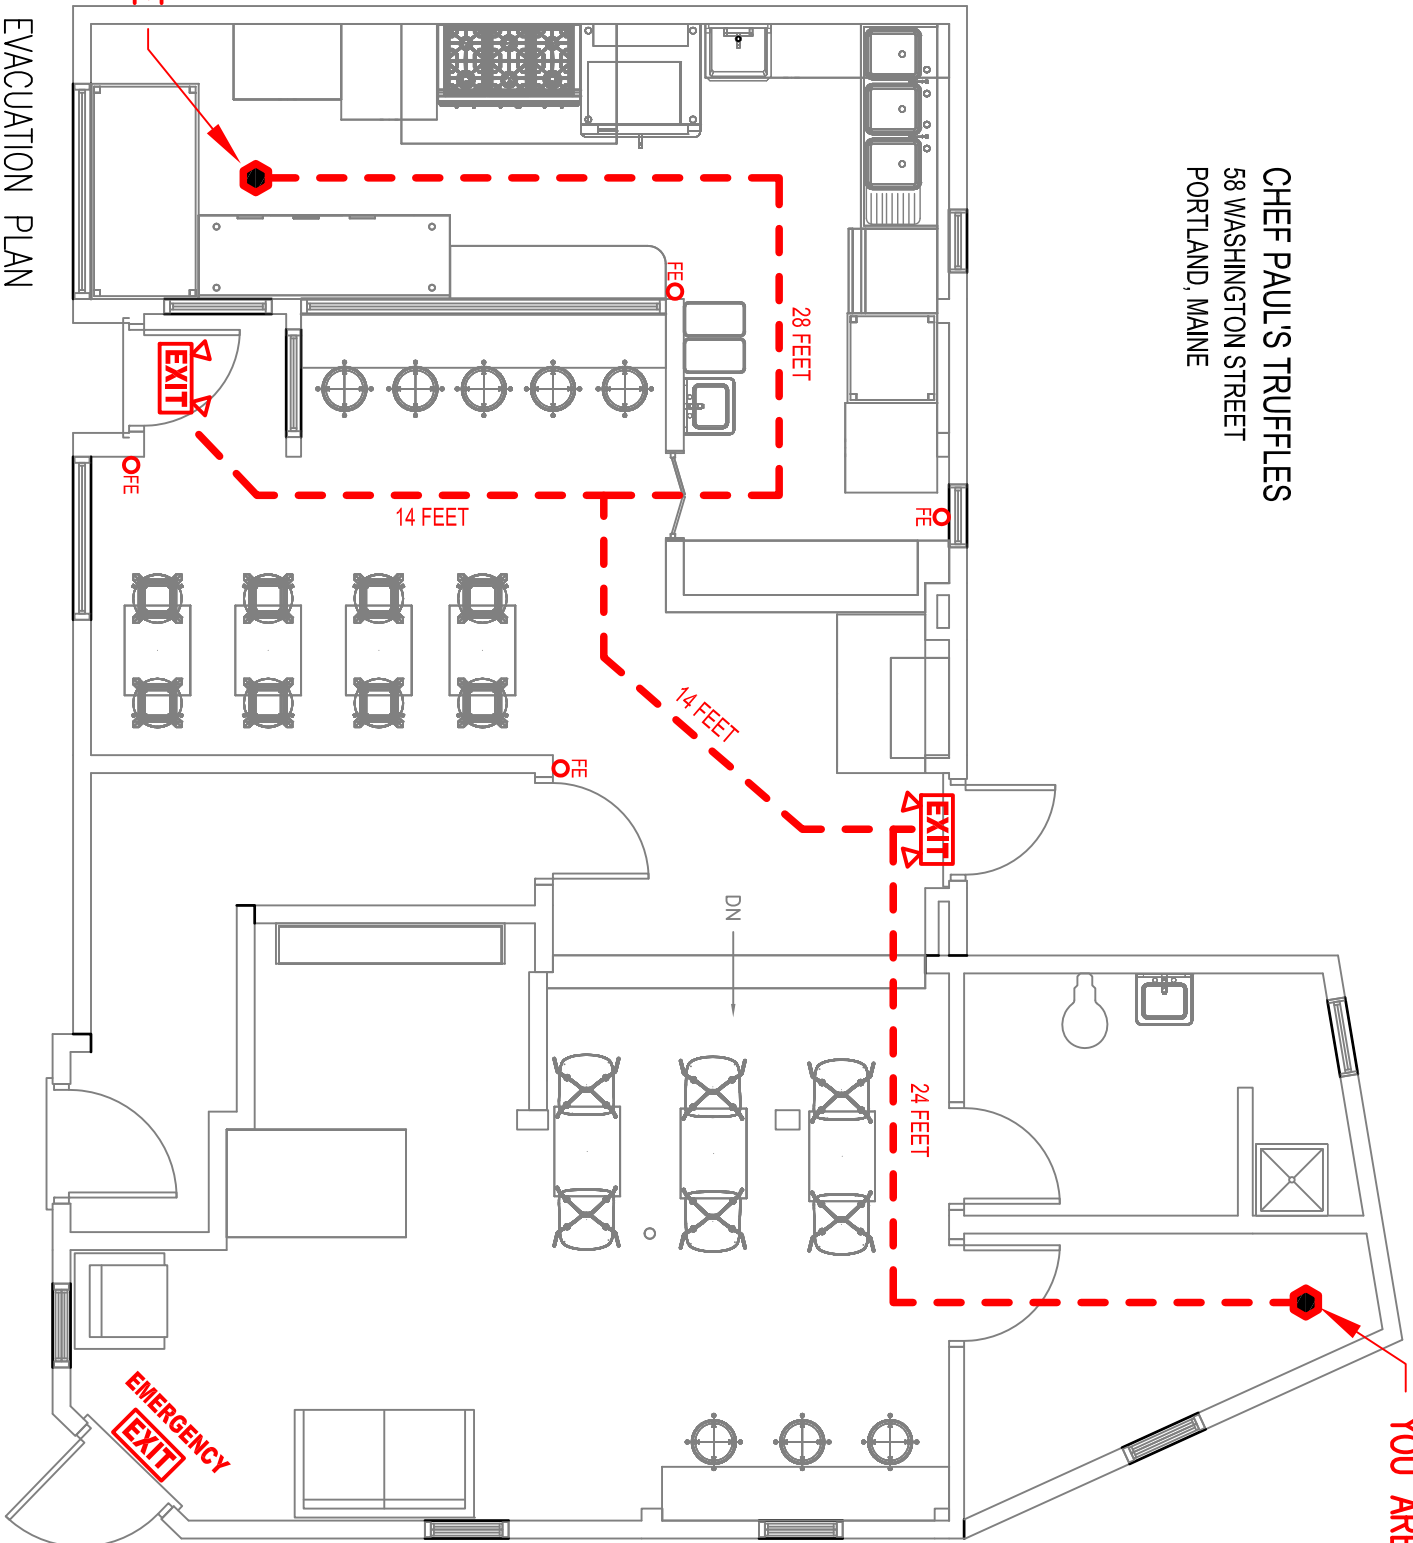

EVACUATION PLAN
1/8" = 1'-0"