



## ① Ceiling Details Kitchen Area

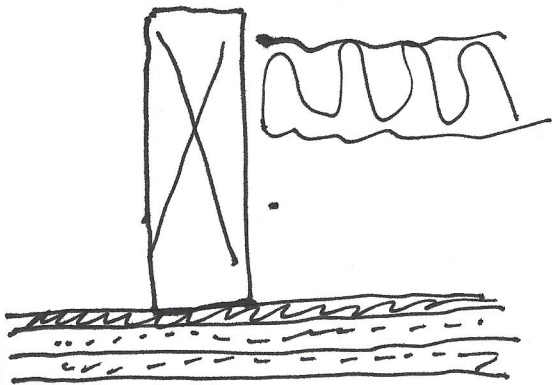

- 2x10 Joists 16" O.C. (Existing)
- 3" Mineral wool batt
- RC-1 channel or equivalent
- 2 Layers 5/8" Sheetrock  
Fire code X

## ② Ceiling Details Chocolate Shop Area

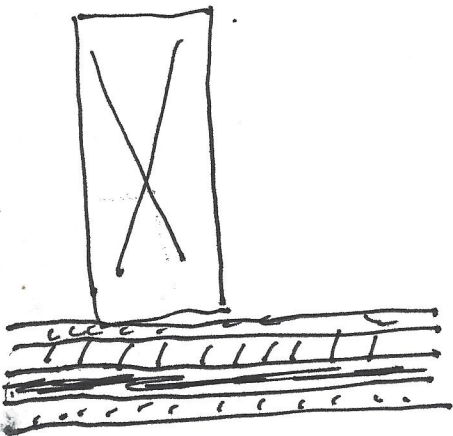

- 2x10 Joists 16" OC (Existing)
- Plaster + Lathe (Existing)
- 3/4" x 6" Bead Board (Existing)
- RC-1 channel or ~~equivalent~~  
or wood furring strip if  
Necessary
- Single Layer Fire code X  
5/8" sheet rock