



③ Existing walls are plaster, panel, and single layer sheet rock to be left in existing conditions.

All new partition walls to be:

- 2x4 wood framing
- Single layer $\frac{5}{8}$ fire code sheet rock on both sides

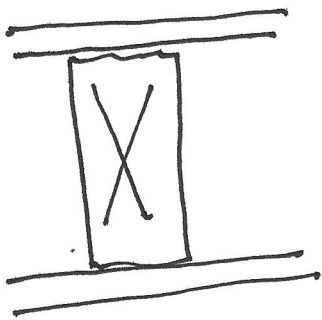

④ Entire kitchen wall to be ~~be~~ an additional steel framed 2x4 wall in front of existing wood wall. as shown:

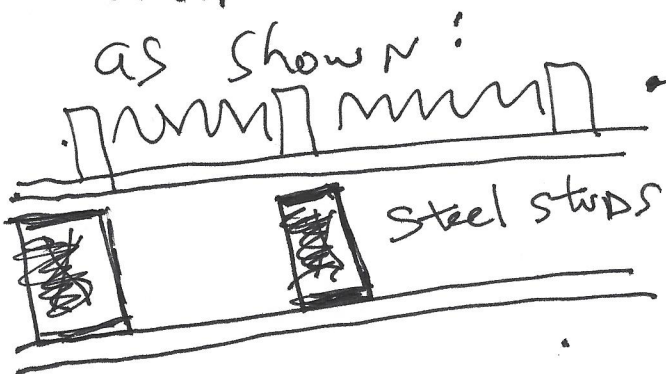

Existing wall

- New 2x4 metal studs
- Single layer $\frac{5}{8}$ sheetrock fire code X