


New Fan location  
56 Washington Ave (54 Washington Ave)  
Permit ID 2016-02829  
Issue Date 12/08/16

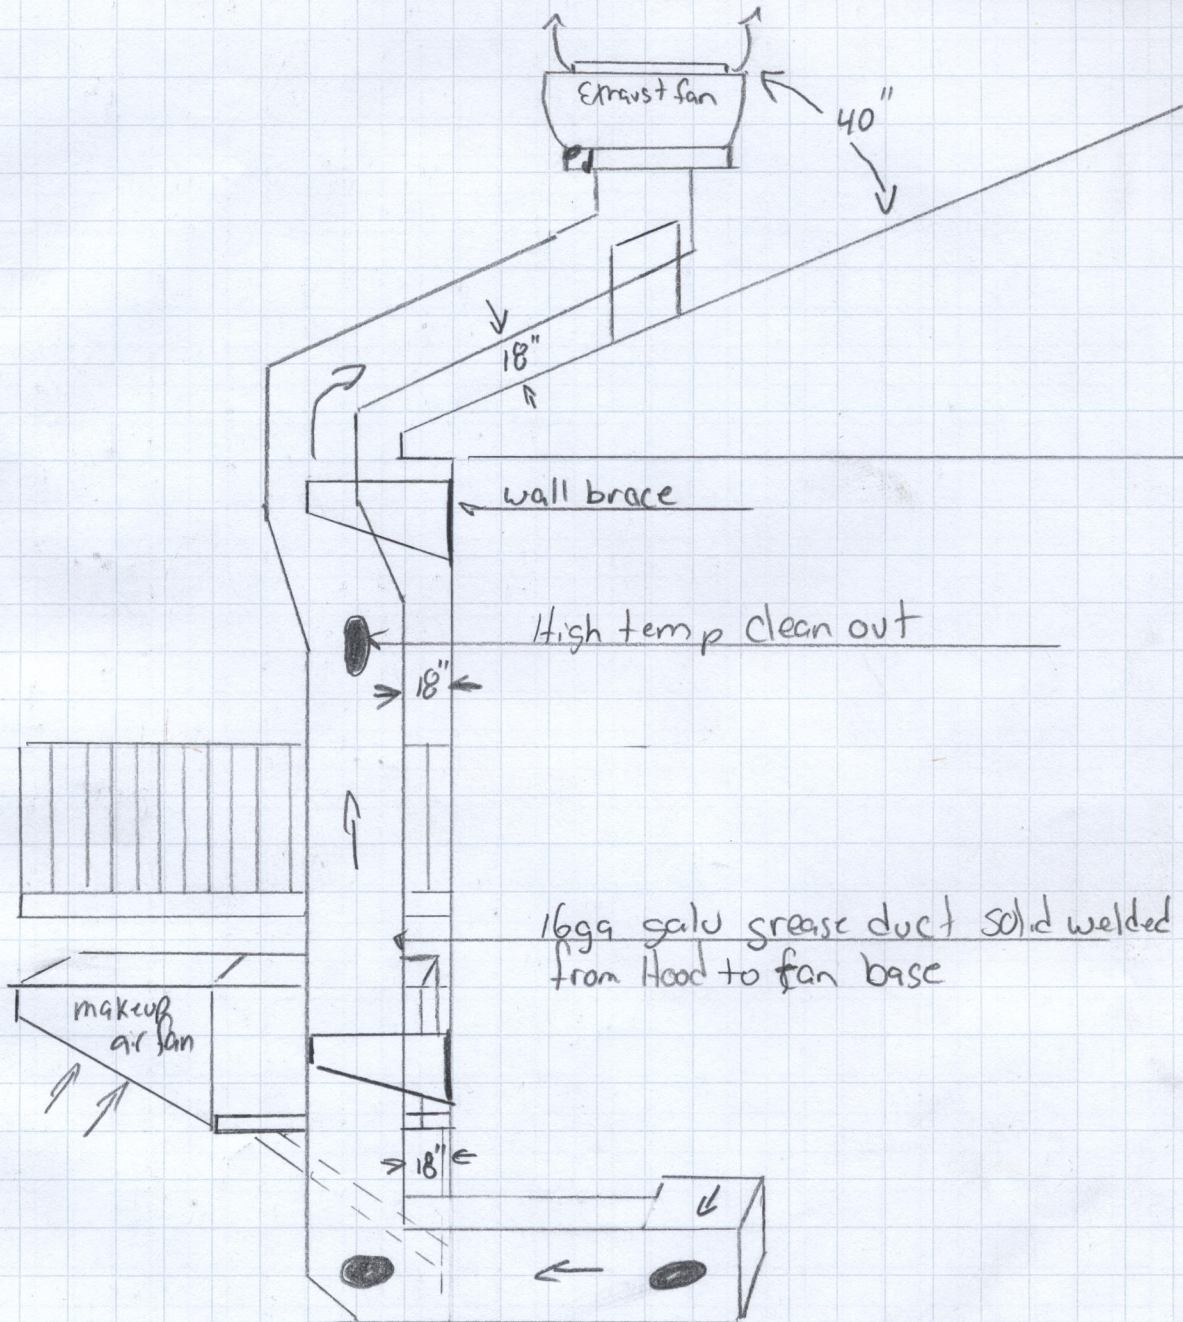

Bourgeois  
Dan Bourgeois  
danbourgeois@gmail.com