


ELEVATION

FACING WASHINGTON AVE

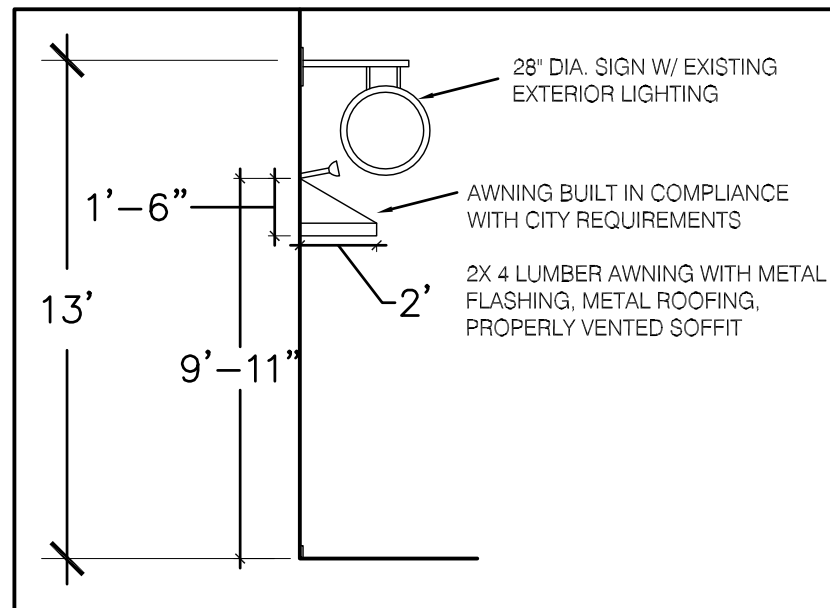

SIDE VIEW

P

PIECE TITLE:
Minato Awning
DRAWING TITLE:
11 10 16 Minato
SCALE:
N/A
DRAWN BY:
P. Lewin
DATE:
11 10 16

PAGE NO.

1