


| 50 Wash Ave             |  |   |
|-------------------------|--|---|
| 10/01/2014              |  |   |
| Store Data              |  |   |
| Area (ft <sup>2</sup> ) |  |   |
| Building Area           | Gross Sq. Ft.: +/- 1000 sq. ft.<br>Sales Sq. Ft.: +/- 1000 sq. ft. (61%) |   |
| Equipment Summary       |  |   |
| Department              | Description  |   |
| Kitchen                 | 1  | 3-Comp Sink                             |
|                         | 1  | 1-Comp Sink                             |
|                         | 1  | Hand Sink                               |
|                         | 1  | Big Dipper grease extractor             |
|                         | 1  | UC Dishwasher                           |
|                         | 5'-6"  | 6 Burner Range w/ 2' Griddle & Dbl Oven |
|                         | 1  | Fryolator                               |
|                         | 1  | Old Hickory Smoker                      |
|                         | 2  | 6' SSWT w/ pot racks                    |
|                         | 4'   | Ref. Sandwich unit                      |
|                         | 4'   | Tall Shelving                           |
|                         | 2  | Track/Compost receptacles               |
|                         | 2  | 4' Reach-In cooler                      |
| Basement Storage        | 1  | Mop Sink                                |
|                         | 2  | Freezers                                |
|                         | 1  | Thermaco Big Dipper                     |
|                         | 1  | Shelving                                |
| Bar                     | 1  | 1-Comp Sink                             |
|                         | 1  | Hand Sink                               |
|                         | 1  | UC Ice                                  |
|                         | 1  | POS & Register                          |
|                         | 1  | 2-Door Keg Cooler                       |
|                         | 1  | 42" Flat Screen                         |
| Front & Restroom        | 1  | Coat Rack                               |
|                         | 5  | Hostess Kiosk                           |
|                         | 1  | Baby Changing Station                   |
|                         | 1  | Urinal?                                 |
| Seating                 | 2  | 4-Tops                                  |
|                         | 10   | 2-Tops                                  |
|                         | 8  | Bar Seating                             |
|                         | 0  | Standing Bar                            |
|                         | 36   | <b>Total Seats</b>                      |

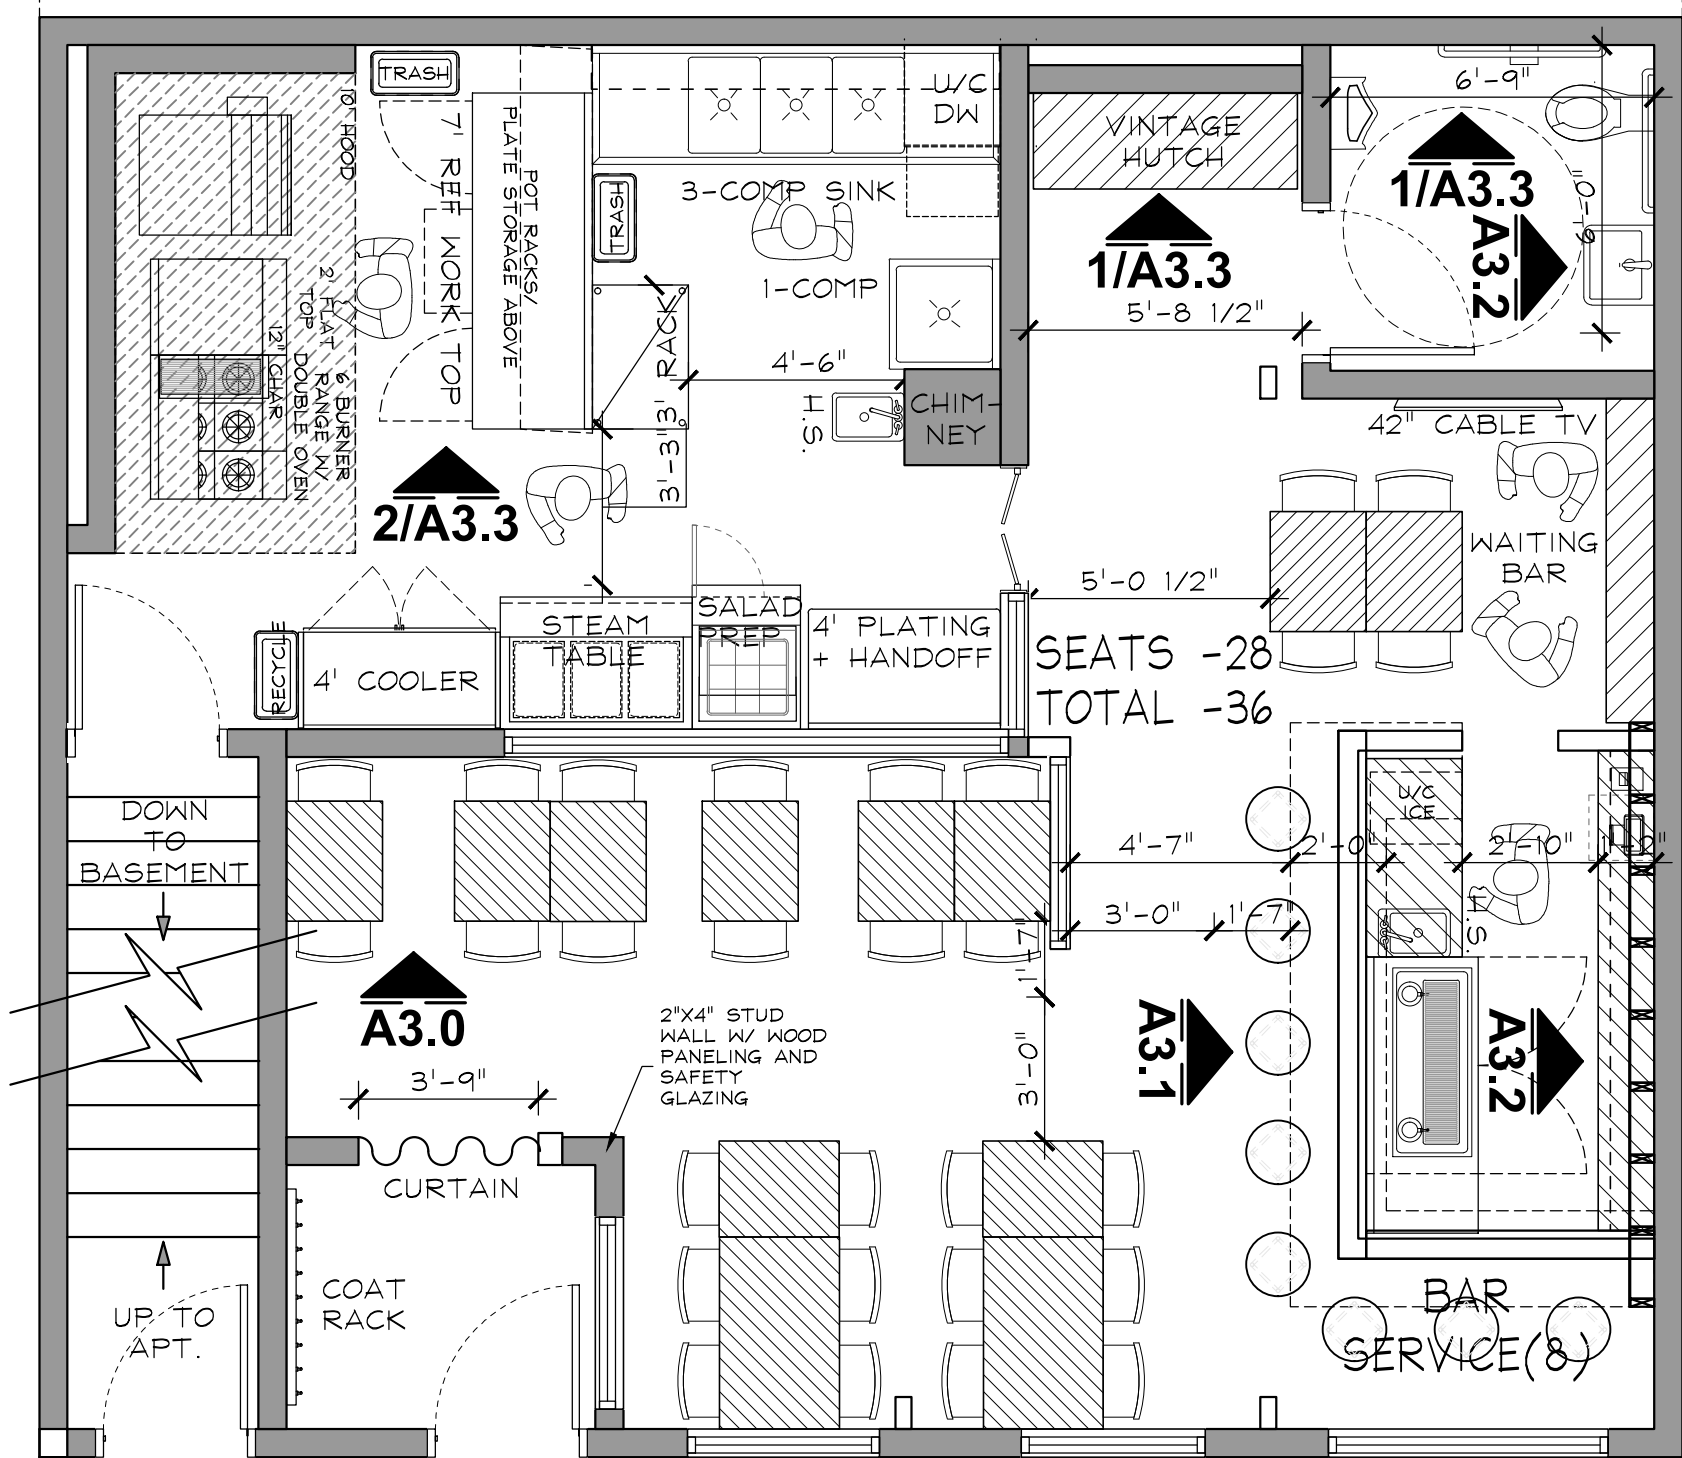

**1 Fixture Plan**  
Scale: 1/4" = 1' - 0"

| Distribution     |          |      |
|------------------|----------|------|
| Issue:           | date:    | rev: |
| Schematic Design | 10/21/14 |      |
| Schematic Design | 10/27/14 |      |
| Schematic Design | 11/13/14 |      |
| Schematic Design | 11/21/14 |      |

50 Washington Ave

**A1.0**  
Paper Space  
Design Build  
56 Washington Ave  
Portland Maine 04101  
tel: 270-400-0405