
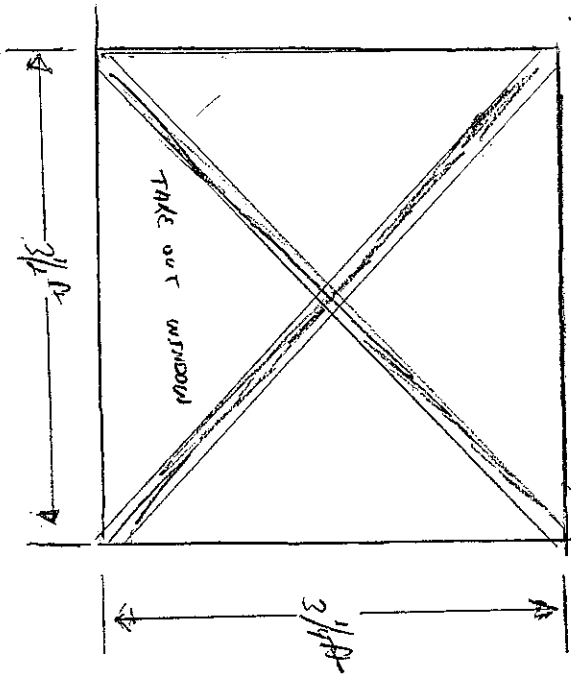


A-6 001

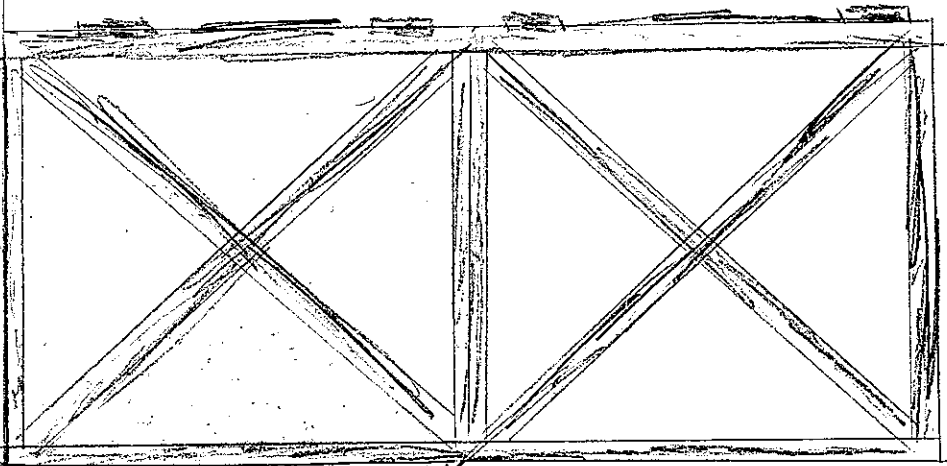

DOOR 36 x 80
DOOR WILL SWING IN AND WILL HAVE FULL SCREEN DOOR
TAKE OUT WINDOW IS DESIGNED TO COME OUT
AND SLIDING SCREEN TO GO IN TAKE OUT WINDOW

SCALE 1 INCH = 1 FT

244