


NOTES


PLAN REFERENCES


BOUNDARY & TOPOGRAPHIC SURVEY
 ON
 WASHINGTON AVENUE, PORTLAND, MAINE
 MADE FOR RECORD OWNERS
MICHELLE A. KELLEY
EPS BEAGLE, LLC
 40 WASHINGTON AVENUE, PORTLAND, MAINE
OWEN HASKELL, INC.
 DATE: JUNE 22, 2011
 DRAWN BY: JCS
 CHECKED BY: JCS
 SCALE: AS SHOWN
 SHEET NO. 1 OF 1
 DWP No. 2011-007-P

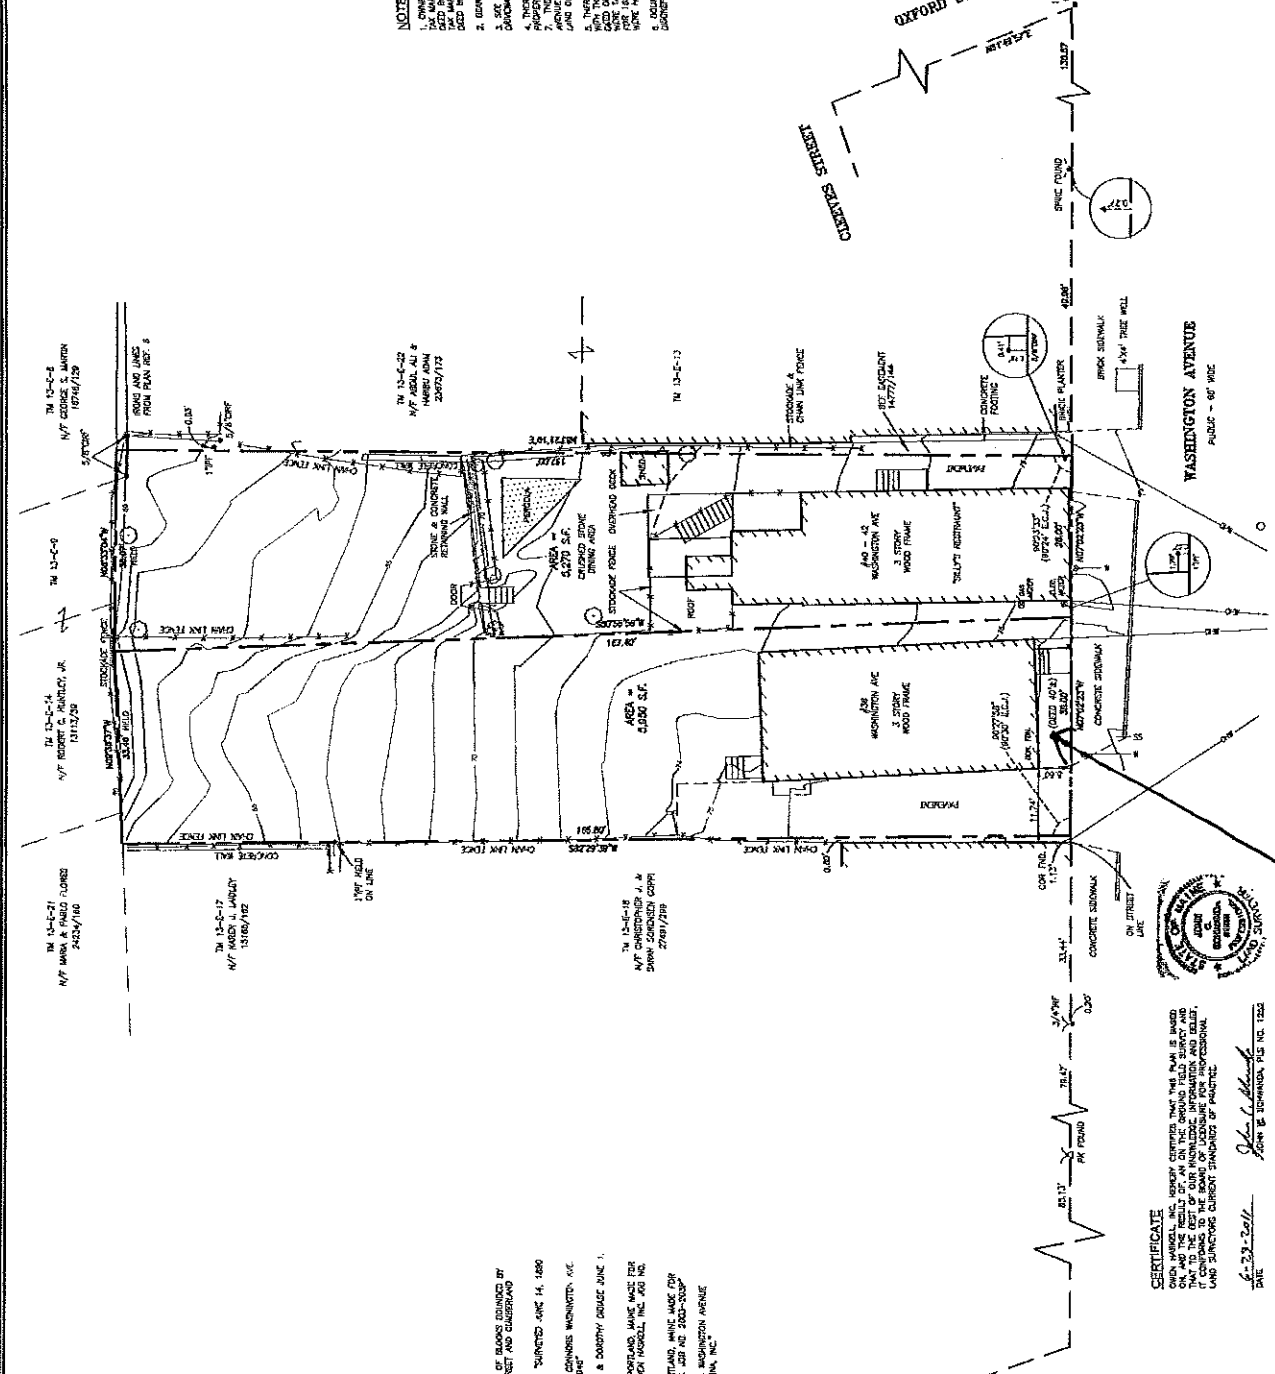

CERTIFICATE


GRAPHIC SCALE
 0 5 10 20 40

SET BACK TO STREET IS 7 FT
 DOG HOUSE IS 4 FEET