

COPYRIGHT
REPRODUCTION OR MISUSE OF
THIS DOCUMENT WITHOUT
WRITTEN PERMISSION FROM
GRANT HAYS ASSOCIATES IS
PROHIBITED

REVISIONS

ALTERATIONS TO
38 WASHINGTON AVE
PORTLAND
MAINE, 04101
JOB TITLE

ARCHITECTURE
INTERIOR DESIGN
P.O. BOX 6179 FALMOUTH, MAINE 04105
(207) 871-8308
(207) 871-6900

PROPOSED
BUILDING & STAIR
SECTIONS
DRAWING TITLE

SCALE NO SCALE




DATE 16 Jun '11

DRAWN BY MFH/mck

JOB NO. 110701

DRAWING NO.

A-4

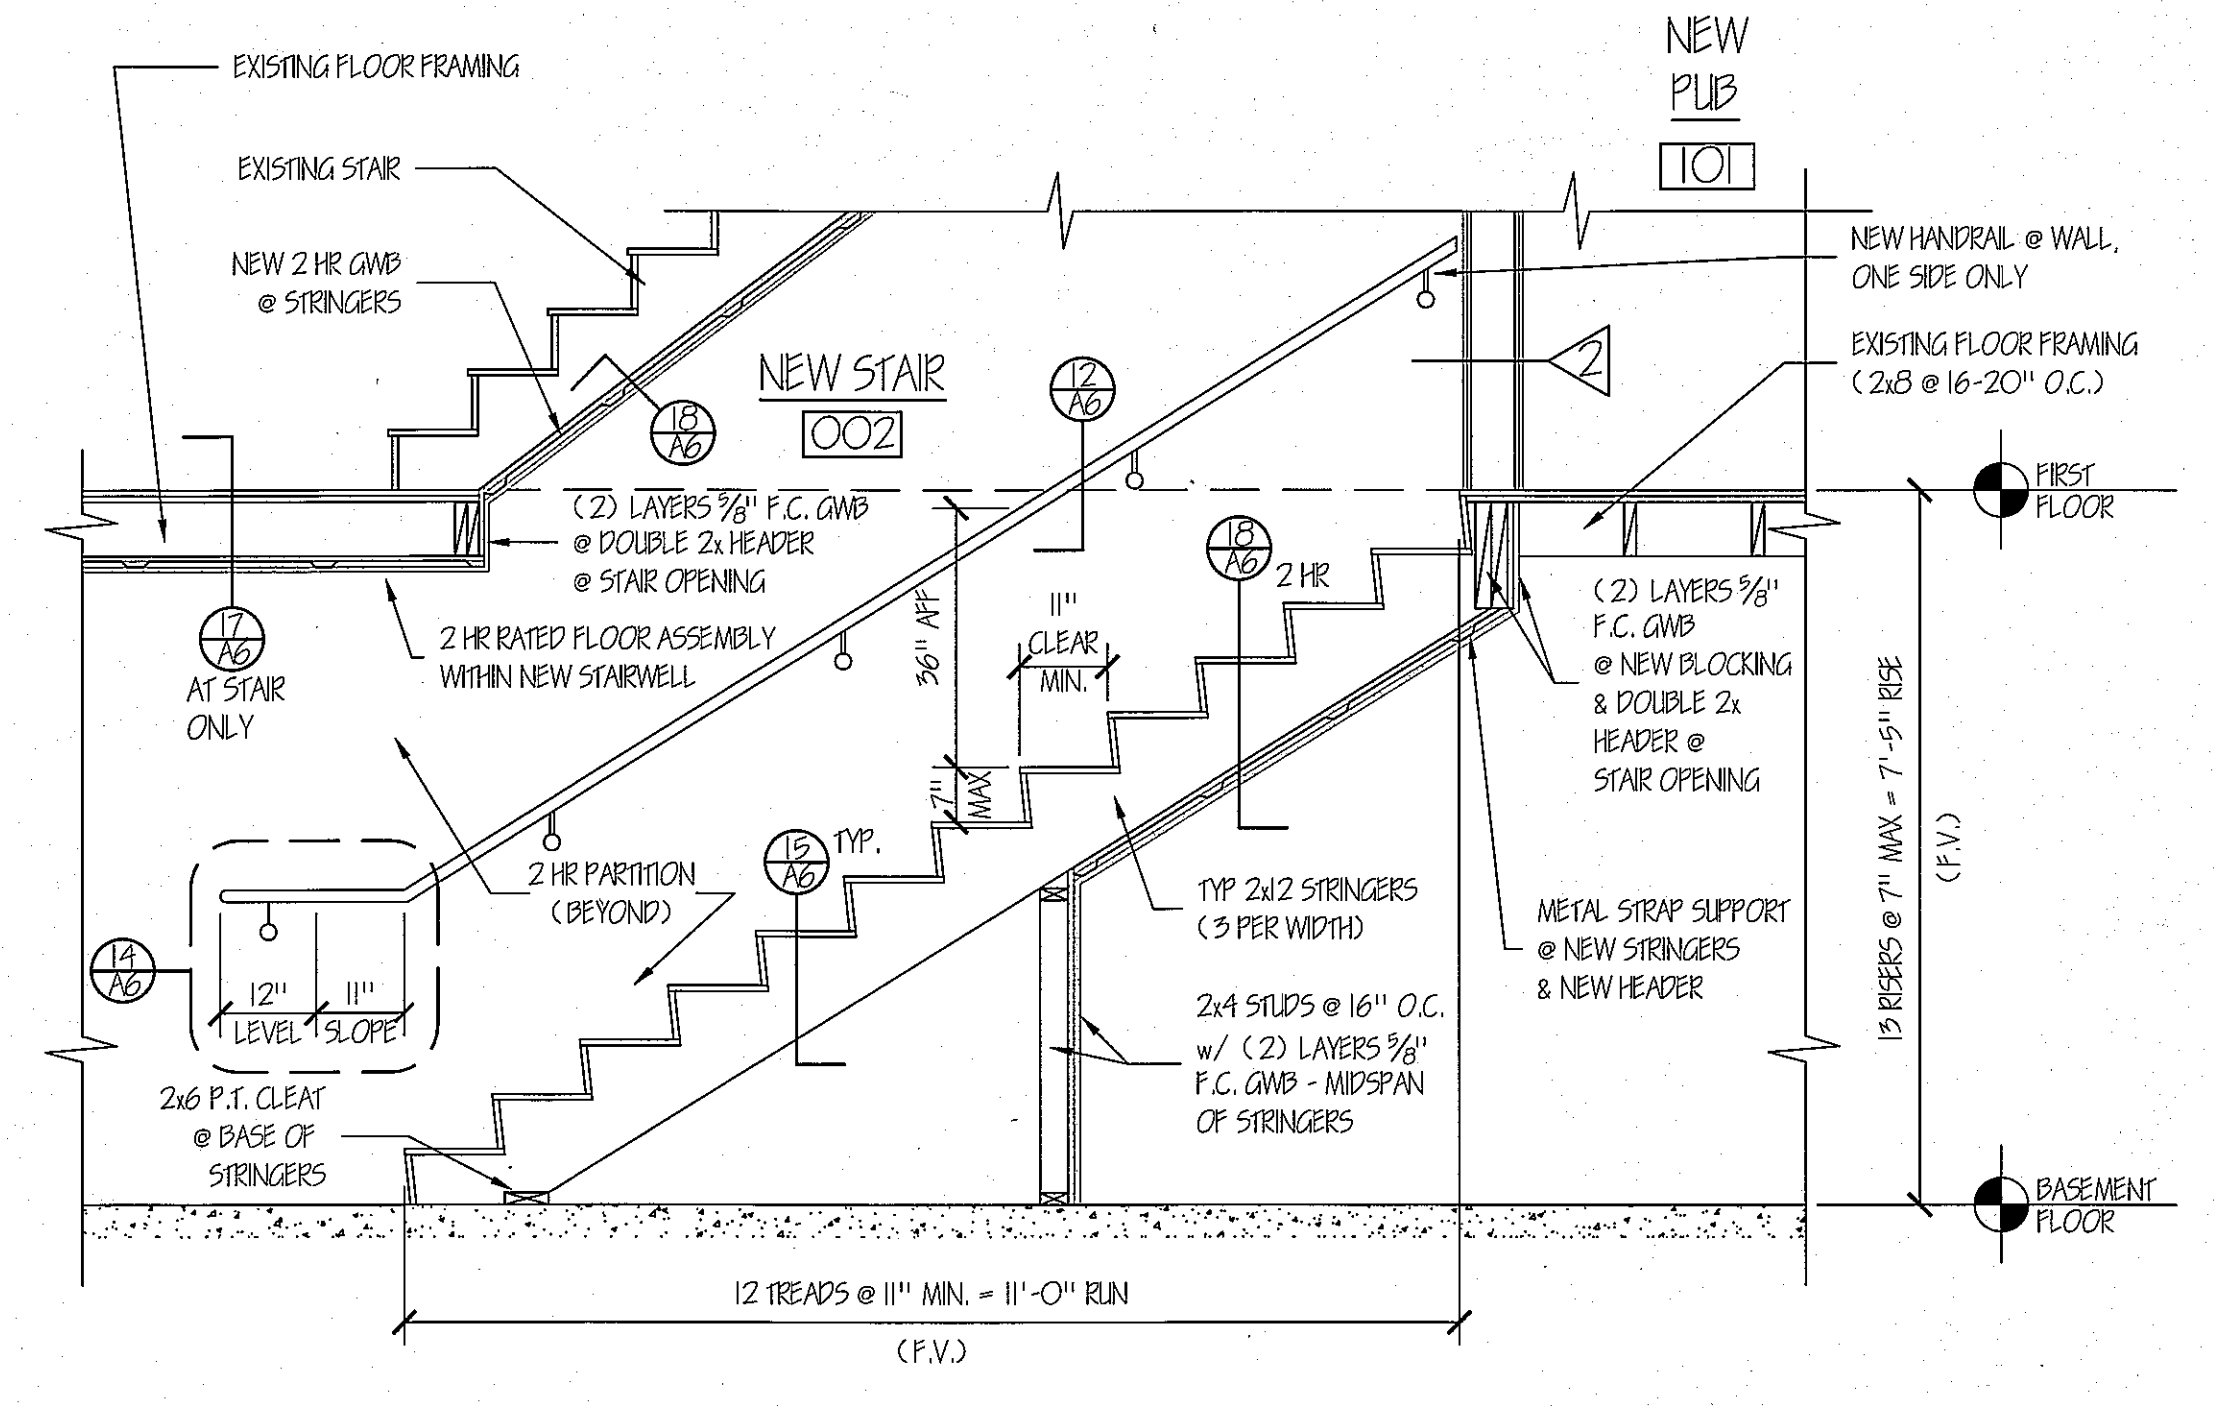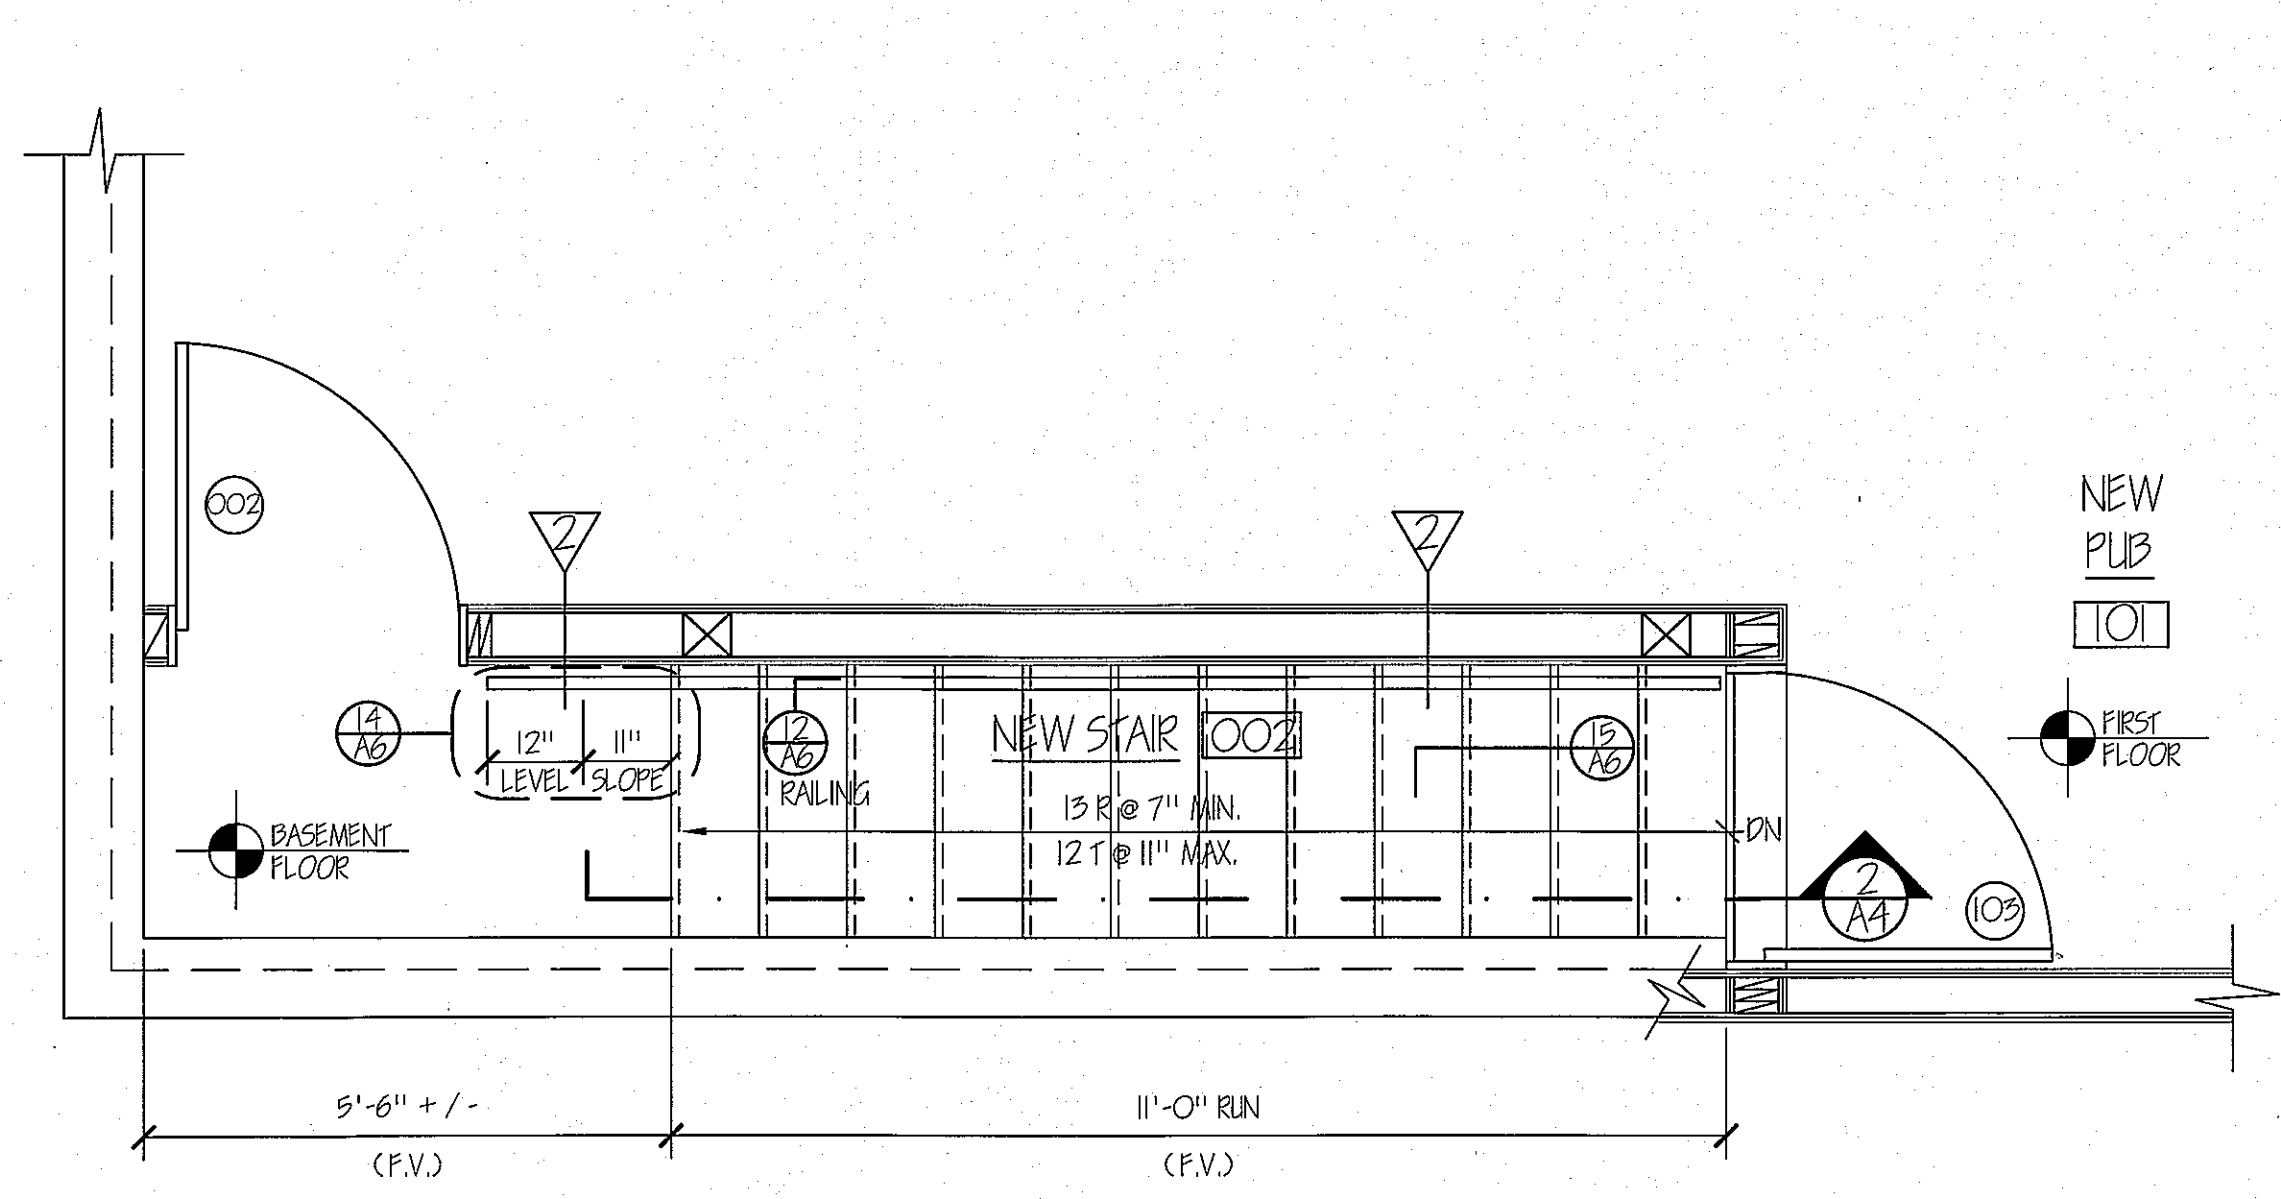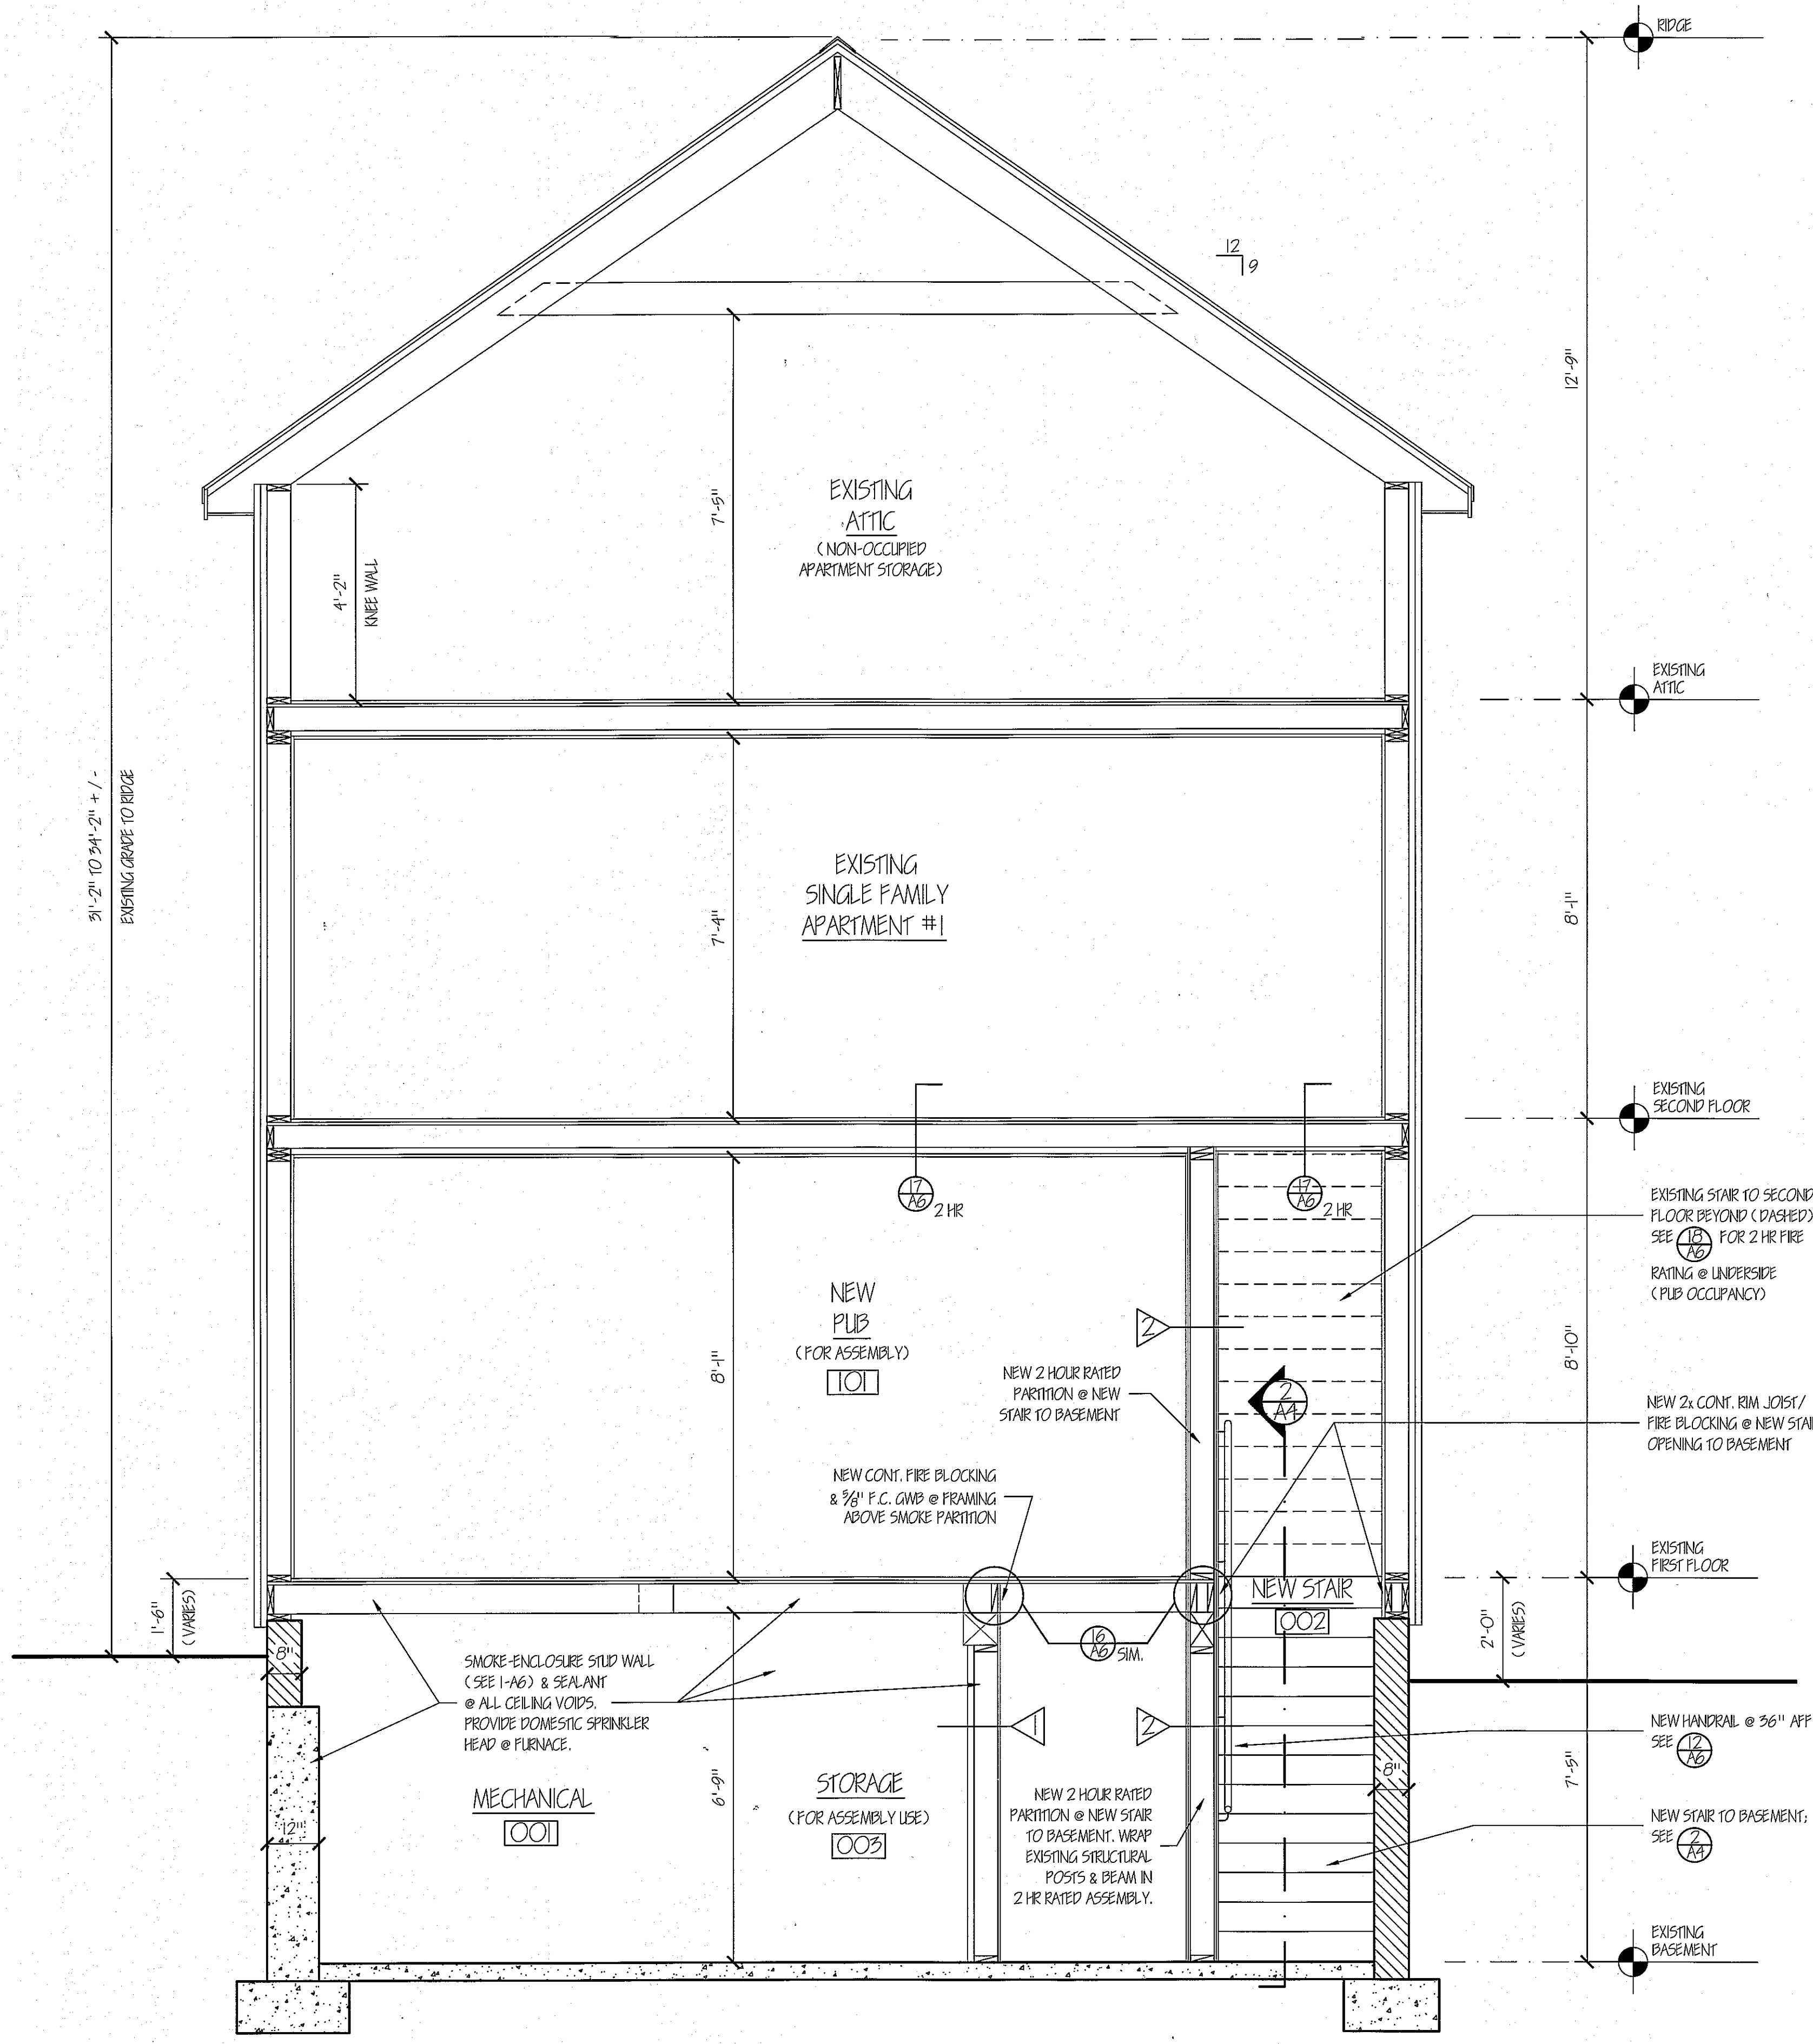

(A) EXISTING TYPICAL SECTION
SCALE: 1/2" = 1'-0"

(2) EXISTING TYPICAL SECTION
SCALE: 1/2" = 1'-0"

(1) PLAN AT NEW STAIR
SCALE: 1/2" = 1'-0"