


PROPOSED SECOND FLOOR
CODE COMPLIANCE PLAN

SCALE: 3/16" = 1'-0"

SINGLE FAMILY APARTMENT
OCCUPANT LOAD = 4 OCCUPANTS

EW* = EGRESS WINDOW

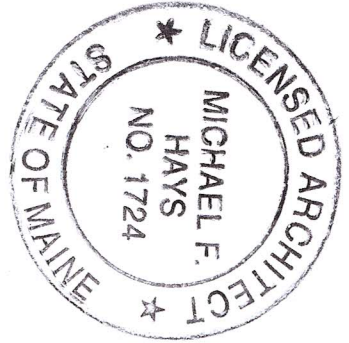

Michael F. Hays
REV. 7.20.11

PR
CC
SCA

4' KNEE WALL