


PORTION OF "PLAN OF LAND OWNED
BY BRIDGET & MARGARET CONNORS
WASHINGTON AVE. PORTLAND, MAINE
CHANDLER H. BARRON C.E. JULY 1946"
1" = 10' ±

INGRAHAM COURT

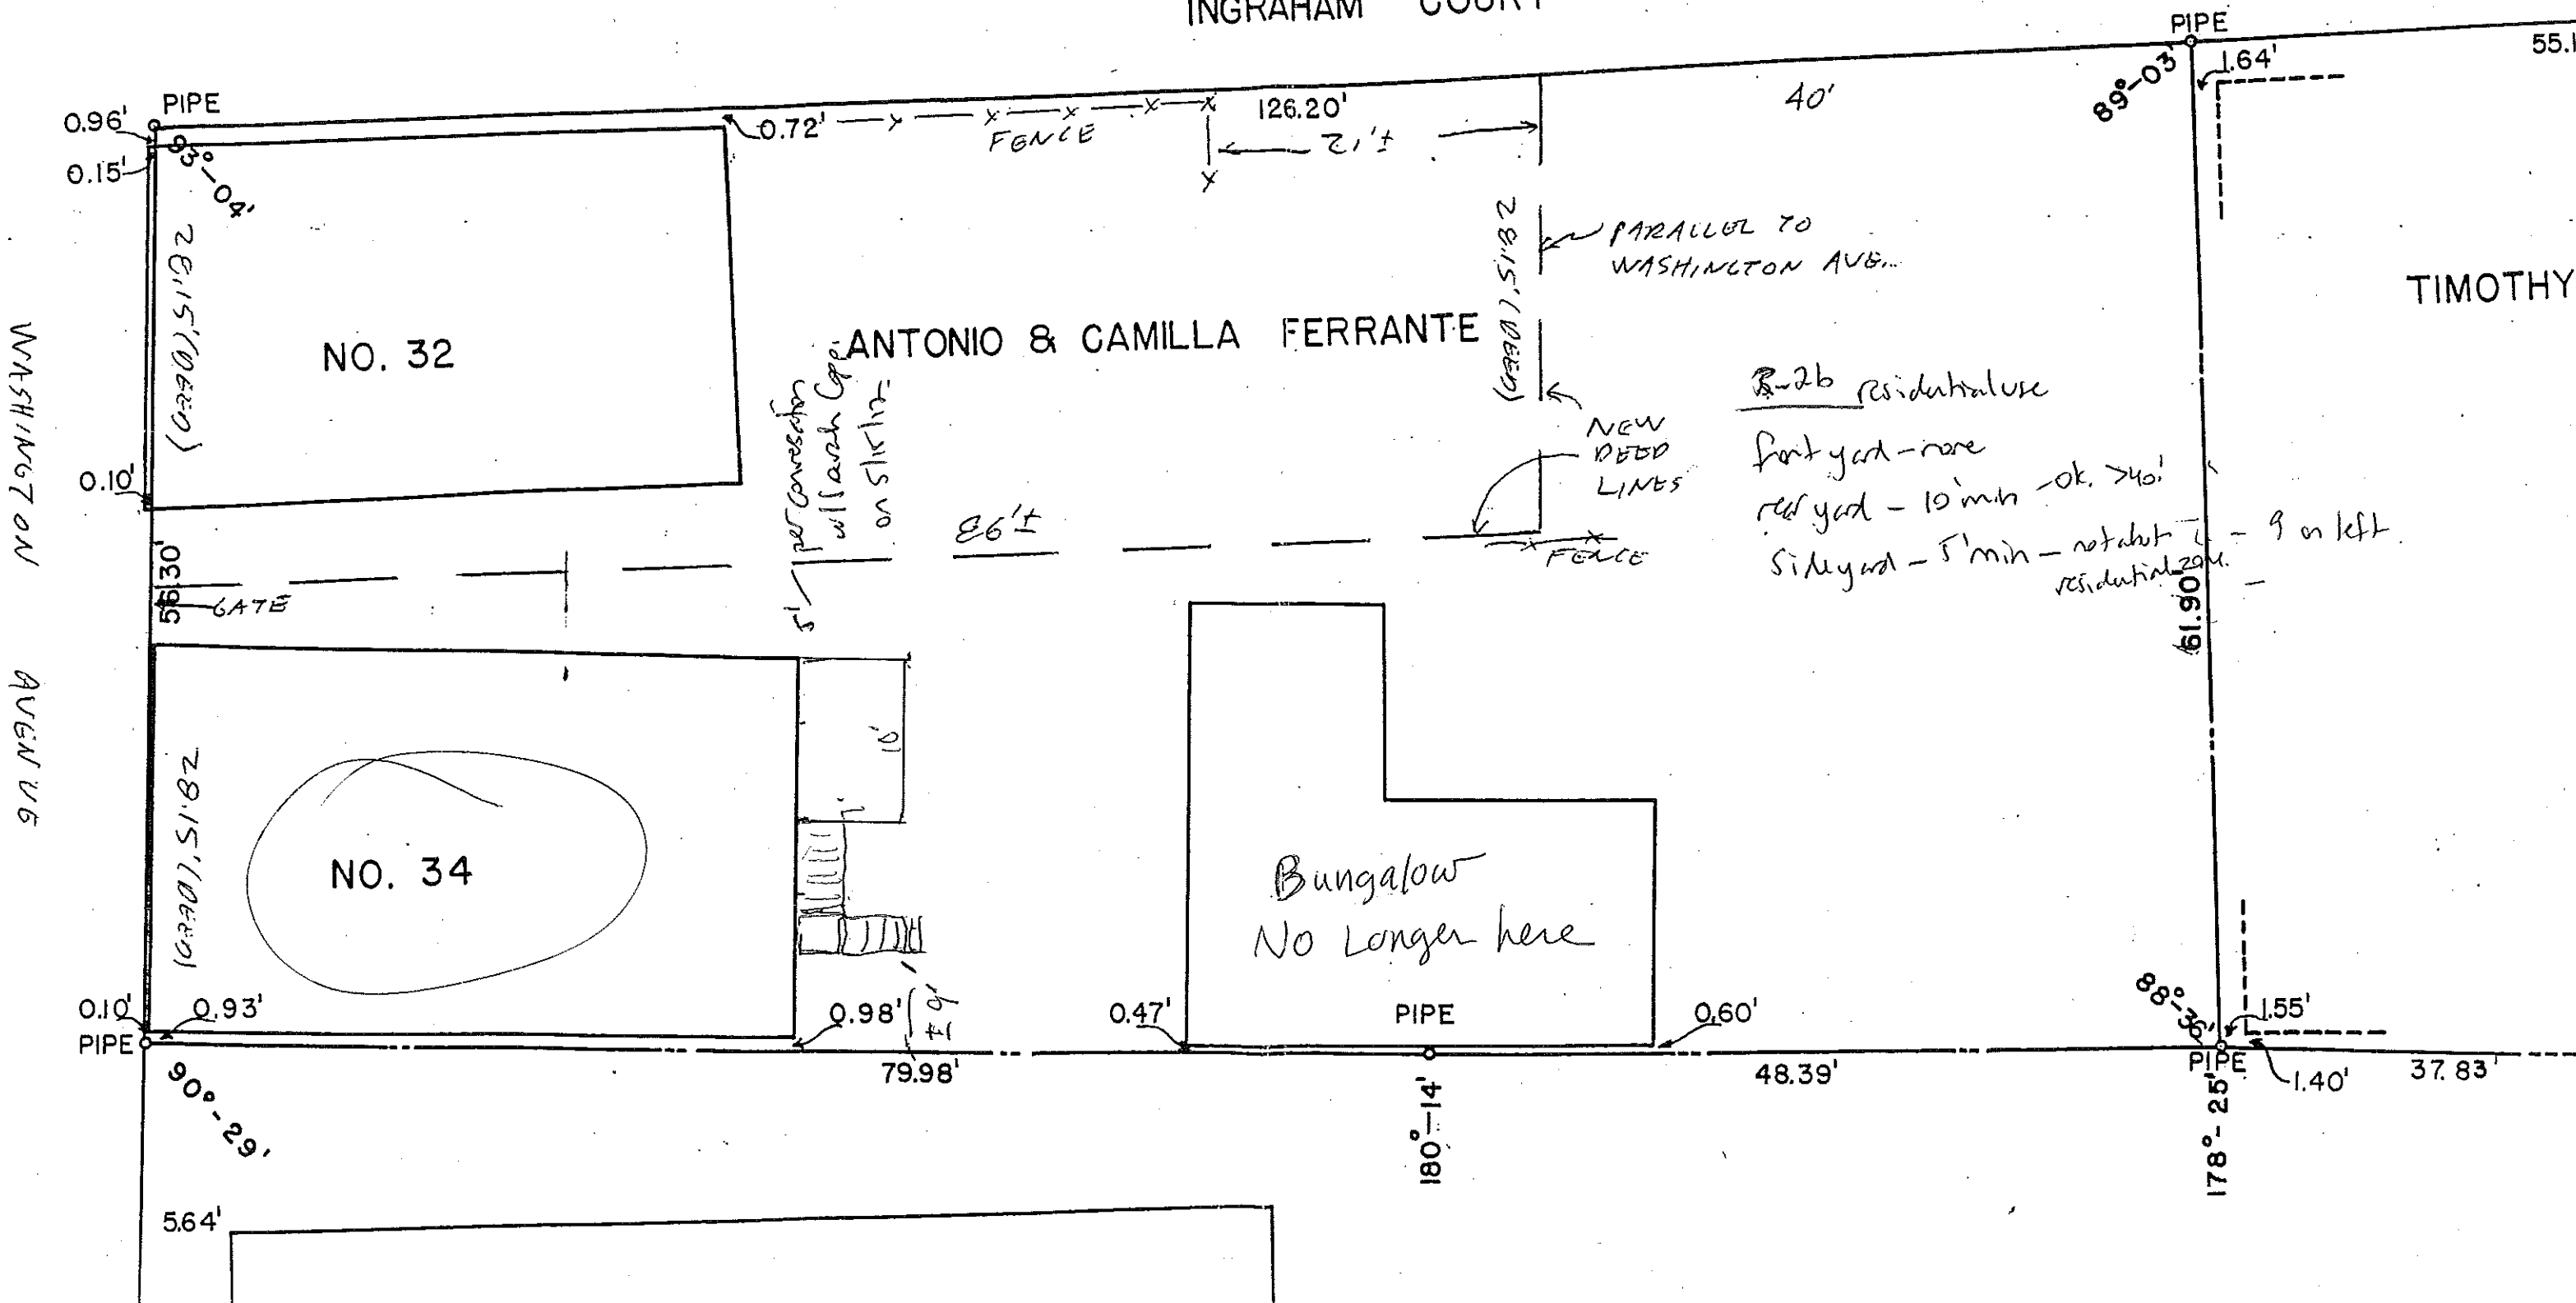

NO. 32

ANTONIO & CAMILLA FERRANTE

NO. 34

Bungalow
No Longer here

R-2b residential use
Front yard - none
rear yard - 10' min - ok. > 40'
Side yard - 5' min - not ok residential 20' - 9' on left

TIMOTHY

WASHINGTON AVENUE

PIPE

PIPE

0.10'

0.10'

PIPE

PIPE

PIPE

FENCE

FENCE

PARALLEL TO WASHINGTON AVENUE

NEW REED LINES

0.96'

0.15'

0.10'

56.30'

0.10'

PIPE

126.20'

21' ±

40'

55.10'

89°-03'

1.64'

0.72'

86' ±

5' per connection will arch pipe on strike

10'

0.98'

± 9'

0.47'

0.60'

88°-36'

1.55'

1.40'

37.83'

90°-29'

180°-14'

178°-25'

5.64'