



Bob's Clam Hut
109 Cumberland Avenue
Portland, Maine

OWNER
Bob's Clam Hut
315 U.S. Route 1
Kittery, Maine
Telephone: (207) 439-4233
Contact: Michael Landgarten

DESIGNER
Paul Bennett Architect PC
25 West 31st Street, Floor 7
New York, New York 10001
Telephone: (212) 209-1177
Contact: Lisa Wright

ENGINEER
Bennett Engineering, Inc.
7 Bennett Road, P.O. Box 297
Freeport, ME 04032
Telephone: (207) 855-9475
Contact: William Bennett

KITCHEN CONSULTANT
TriMark
505 Collins Street
South Attleboro, MA 02703-8039
Telephone: (508) 399-6000
Contact: Ed Dressler

DOB REVISIONS:
12-FEBRUARY-2018

02-February-2018 DOB REVISIONS


PROJECT
Bob's Clam Hut
109 Cumberland Avenue
Portland, Maine

TITLE
Interior Sections


DWG NO.
A-301.00

SEAL & SIGNATURE	PAGE 13 OF 15
	SCALE 1/2" = 1'-0"
	ISSUED 29-DECEMBER-2017
	REVISION 12-FEB.-2018

DESIGNER
PAUL BENNETT ARCHITECT PC
25 WEST 31ST STREET, NEW YORK, NEW YORK 10014
TEL (212) 209-1177

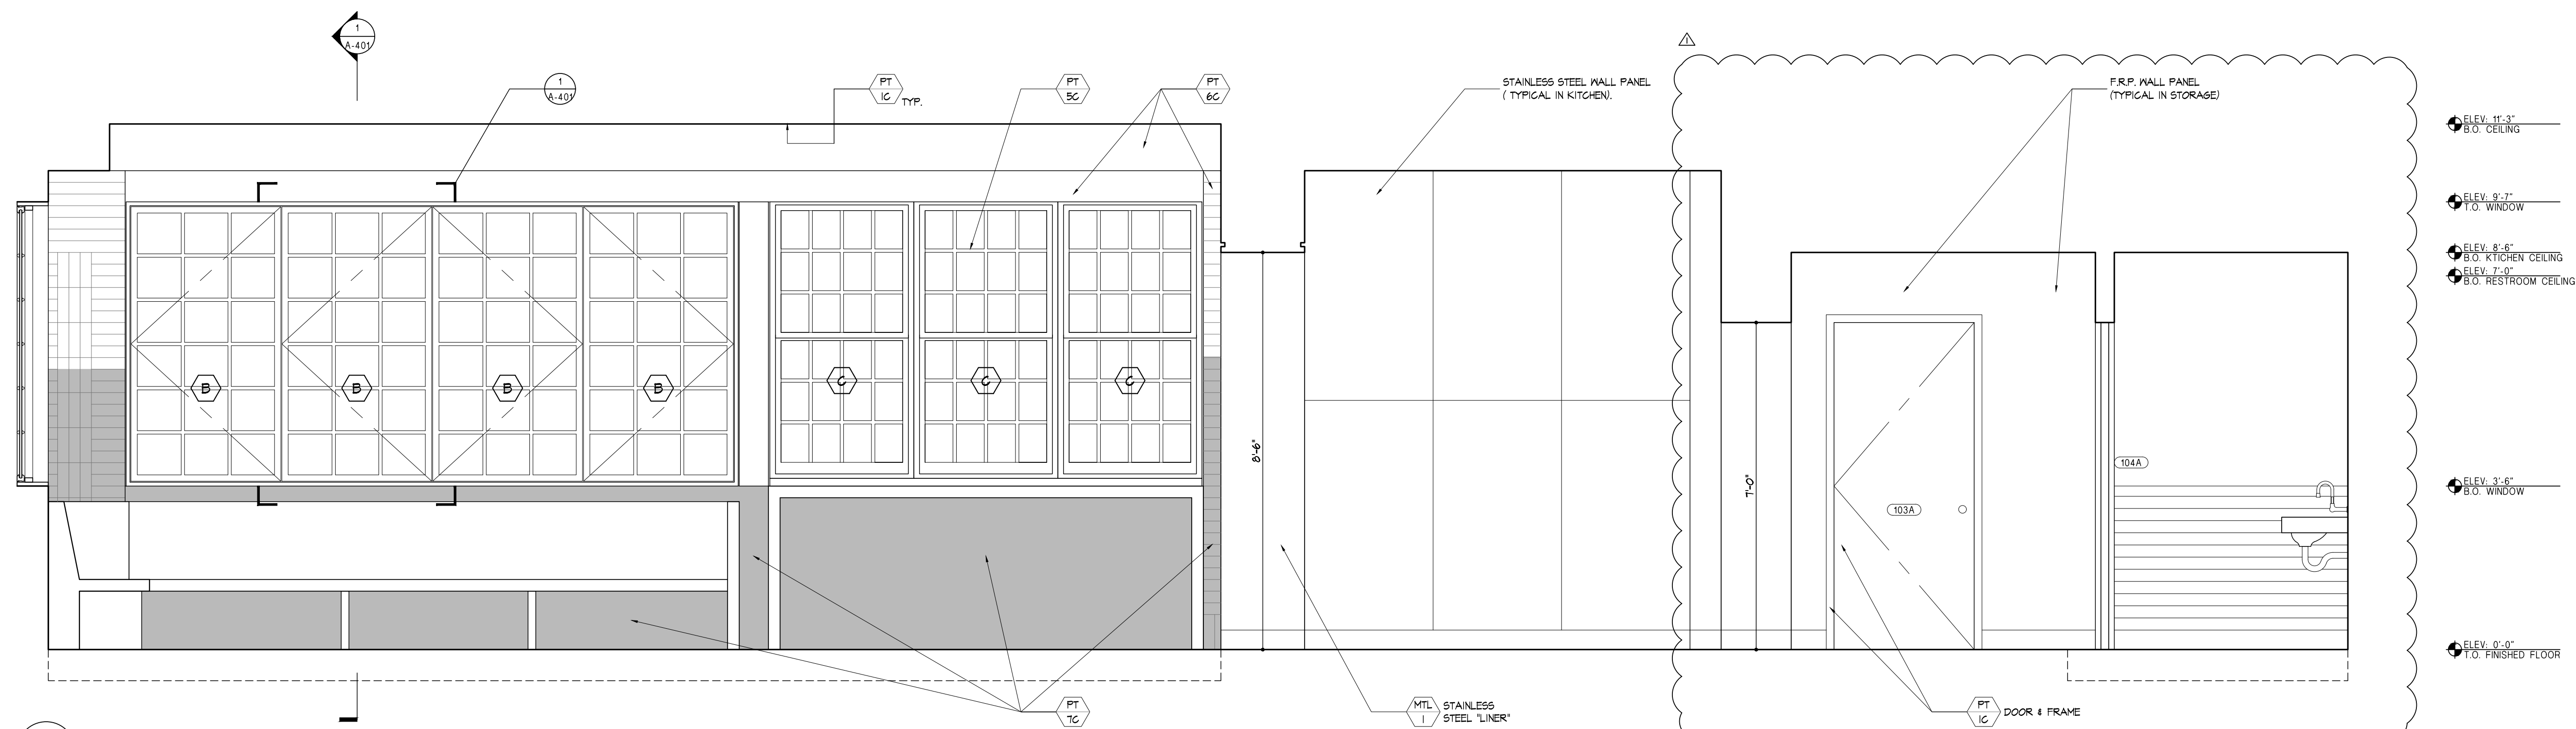

1 Section
Scale: 1/2" = 1'-0"

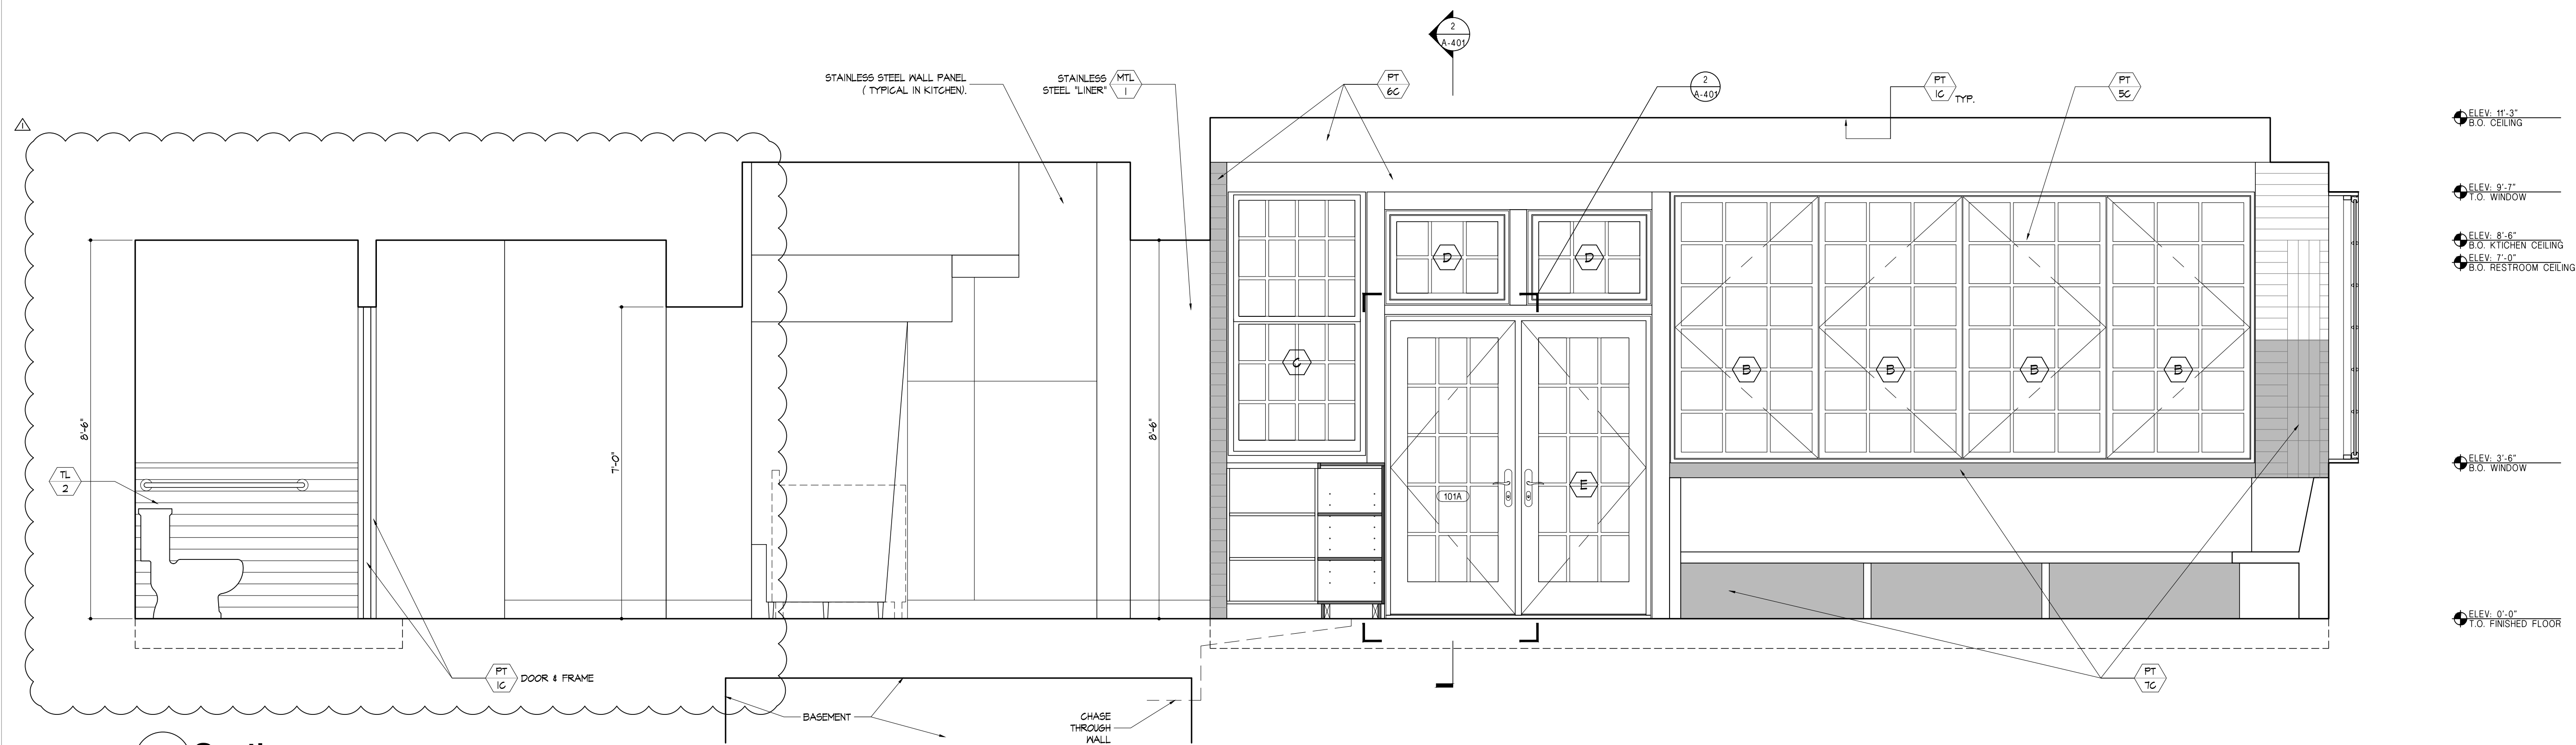

2 Section
Scale: 1/2" = 1'-0"