



Bob's Clam Hut
109 Cumberland Avenue
Portland, Maine

OWNER

Bob's Clam Hut
315 U.S. Route 1
Kittery, Maine
Telephone: (907) 439-4233
Contact: Michael Landgarten

DESIGNER

Paul Bennett Architect PC
25 West 31st Street, Floor 7
New York, New York 10001
Telephone: (212) 209-1177
Contact: Lisa Wright

ENGINEER

Bennett Engineering, Inc.
7 Bennett Road, P.O. Box 297
Freeport, ME 04032
Telephone: (207) 865-9475
Contact: William Bennett

KITCHEN CONSULTANT

TriMark
505 Collins Street
South Weymouth, MA 02703-8039
Telephone: (508) 389-6000
Contact: Ed Dresser

DOB REVISIONS:
02-FEBRUARY-2018

REV. NO.	DATE	COMMENTS
02-FEBRUARY-2018	02-FEBRUARY-2018	DOB REVISIONS


PROJECT
Bob's Clam Hut
109 Cumberland Avenue
Portland, Maine

TITLE
Interior Sections


FIG. NO.
A-301.00

SCALE	PAGE
1/2" = 1'-0"	13 OF 15
ISSUED	29-DECEMBER-2017
REVISION	02-FEB-2018

DESIGNER
PAUL BENNETT ARCHITECT PC
25 WEST 31ST STREET, NEW YORK, NEW YORK 10014
TEL. (212) 209-1177

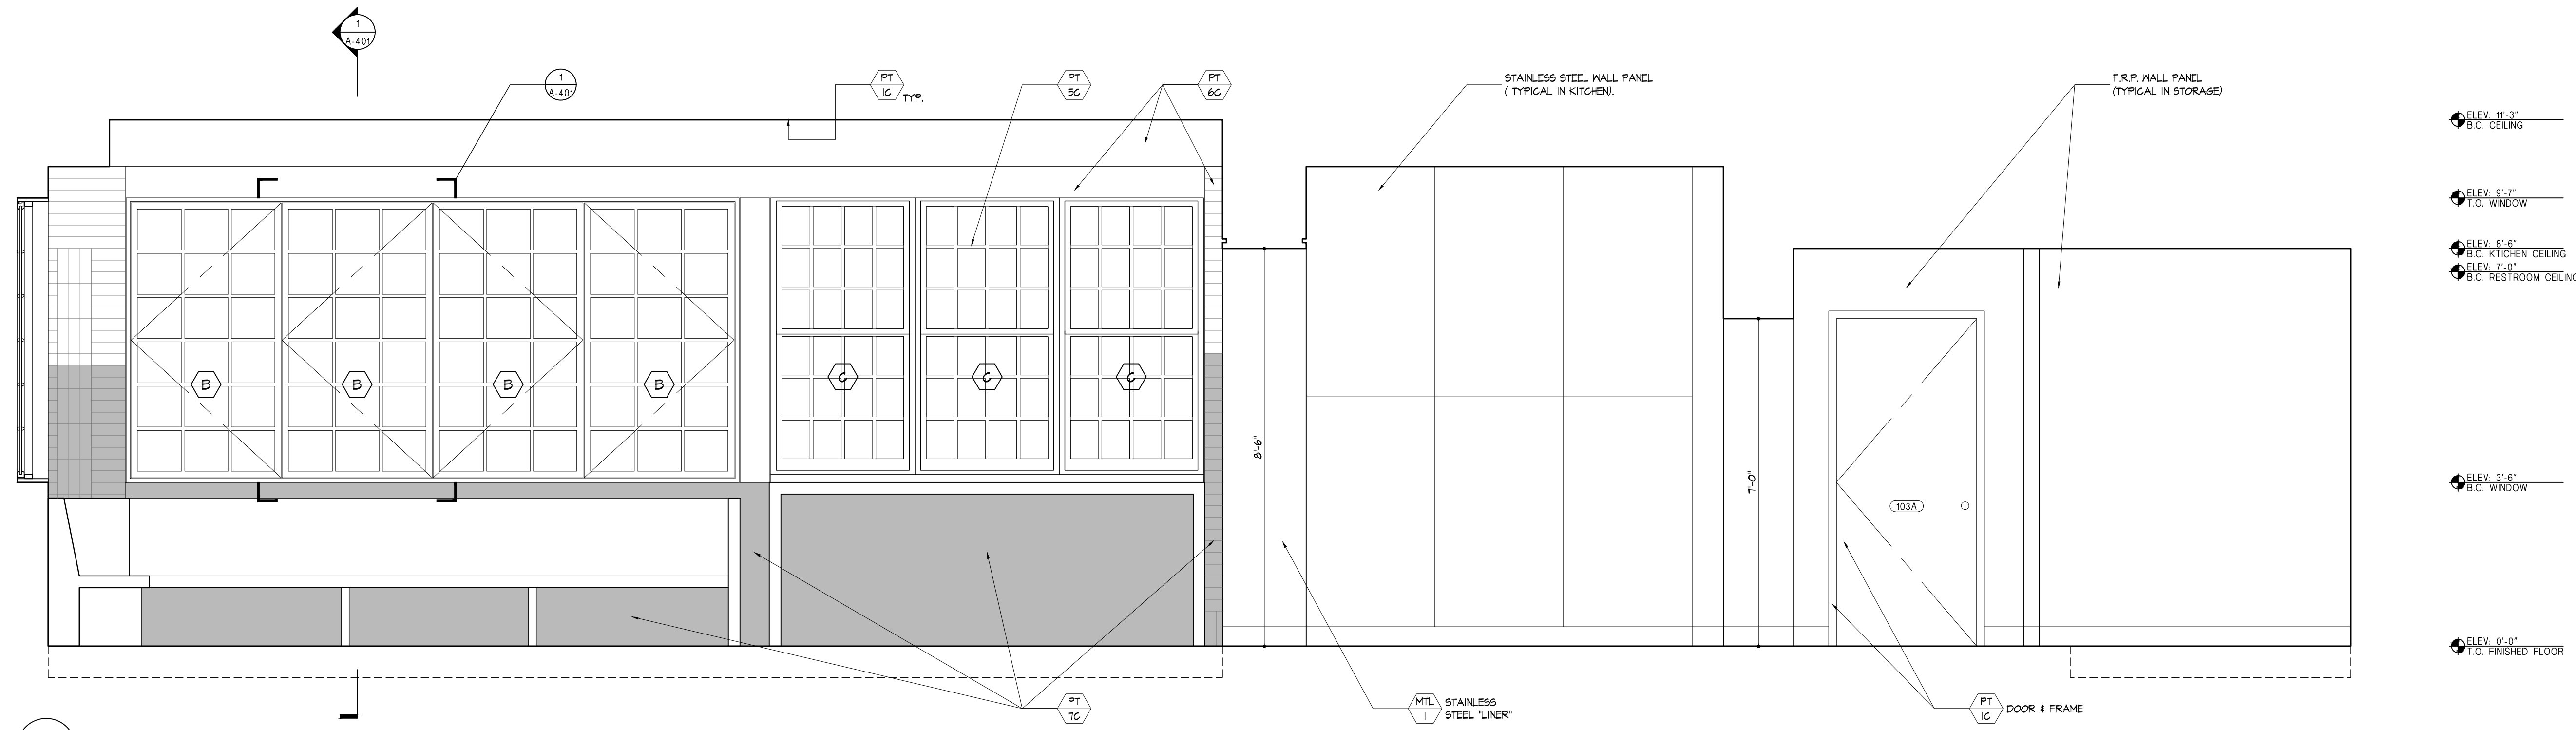

1 Section
Scale: 1/2" = 1'-0"

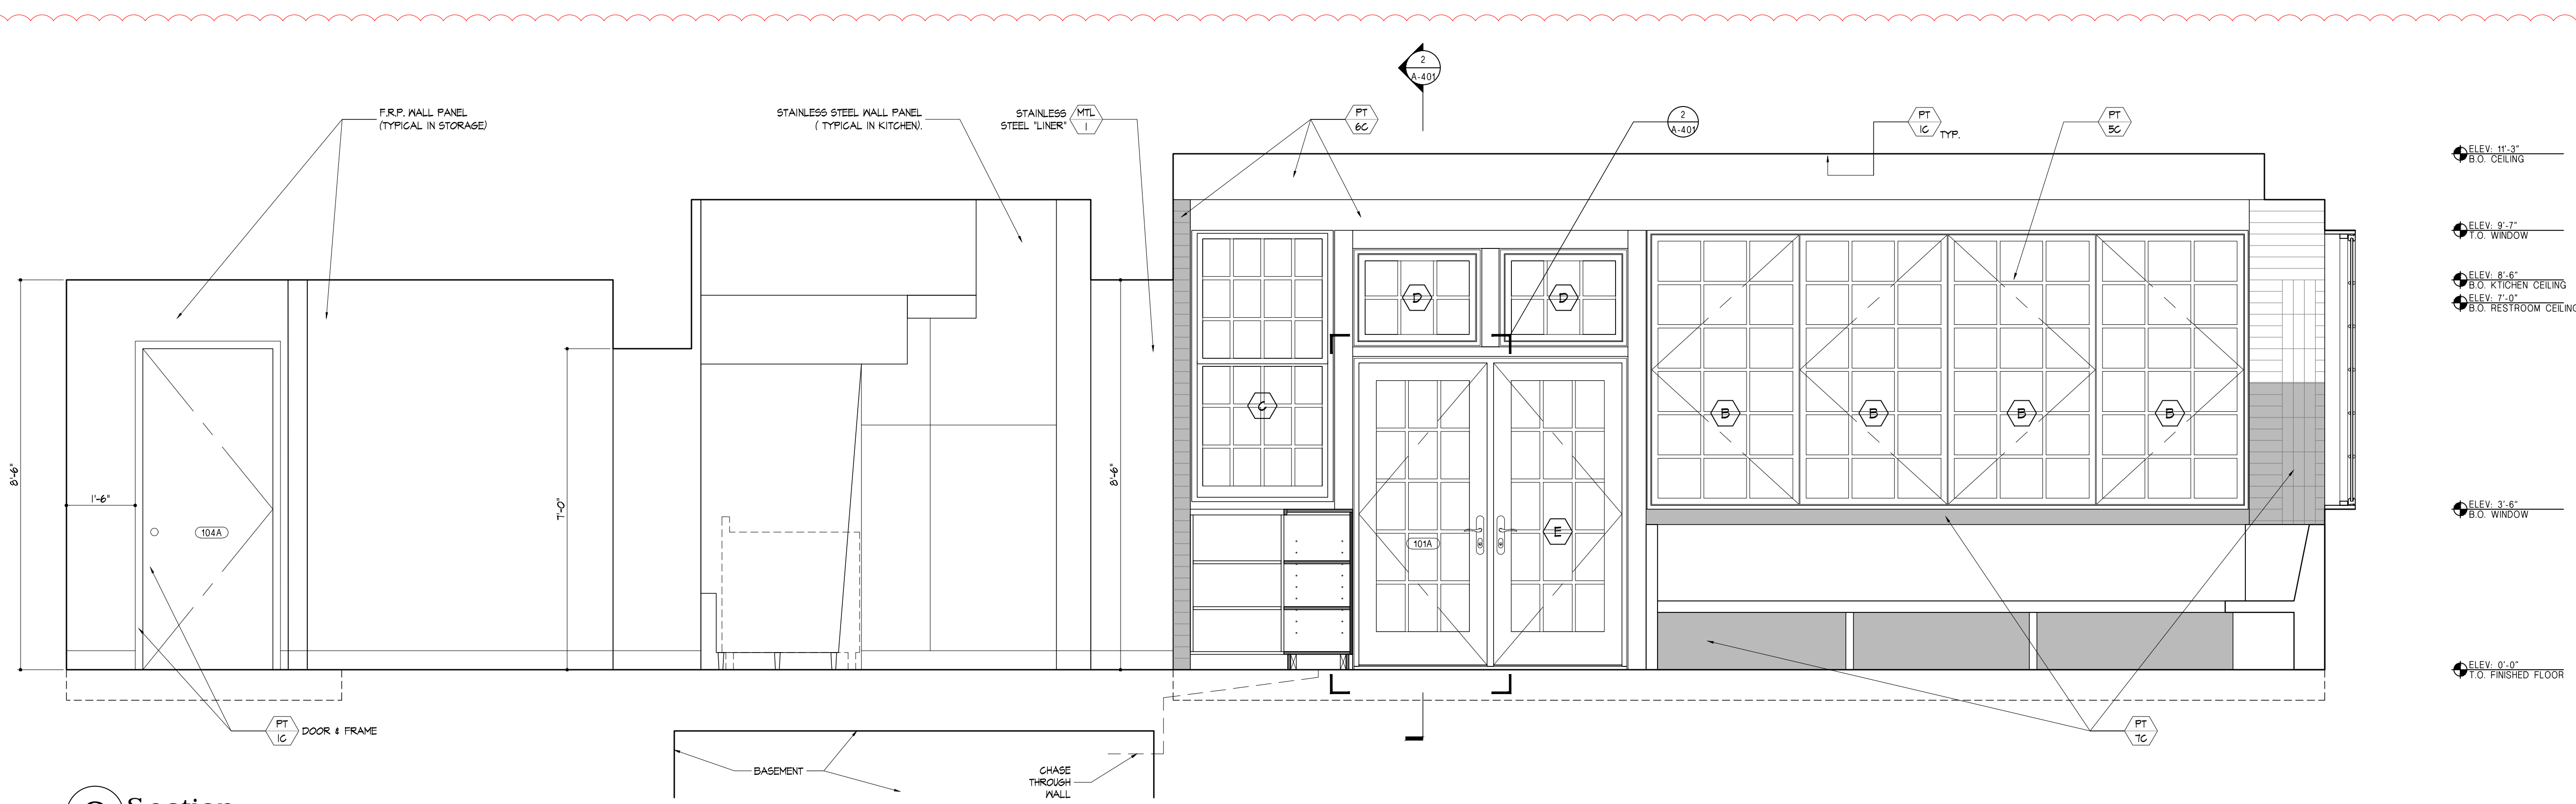

2 Section
Scale: 1/2" = 1'-0"