
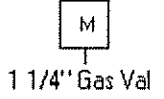
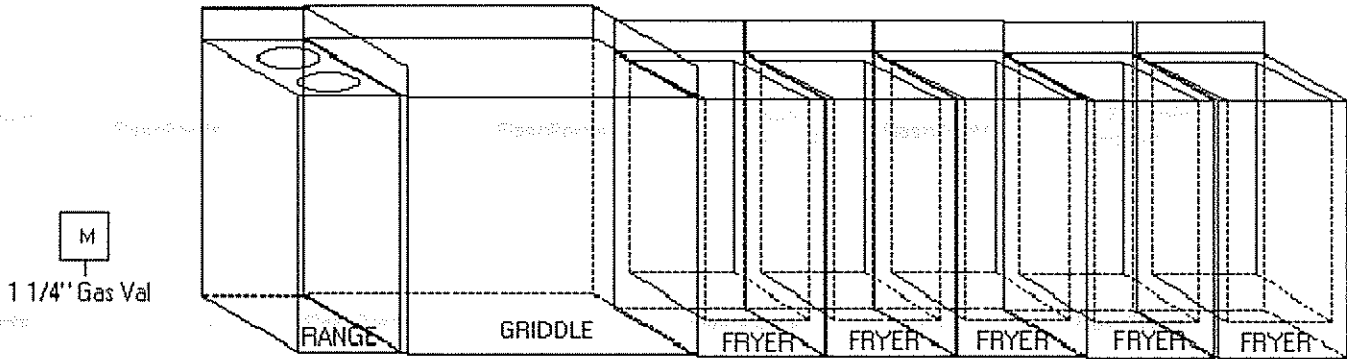
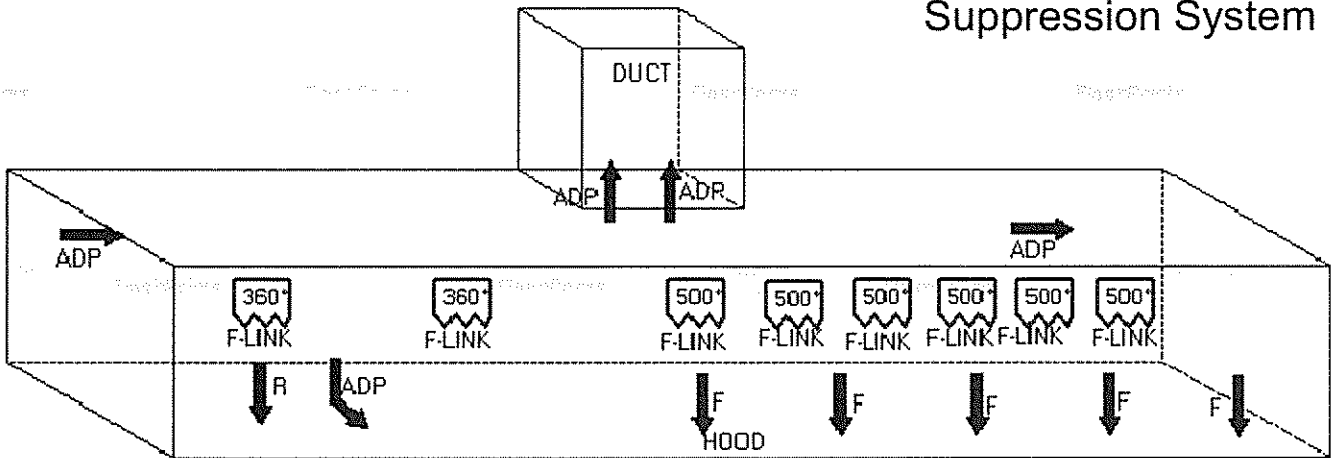


Range Guard Wet Chemical Systems Pre-Engineered Fire Suppression System

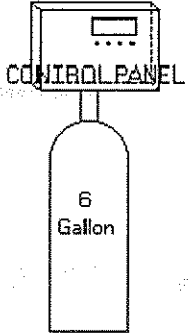

Total System Flow Points = 16

	Designed & Installed by: Firesafe Equipment Po Box 1355 Auburn, ME 04211 207-784-7525	For: BOB'S CLAM HUT	Lic #: Designer: Job #: Date: 3/7/2018	Stamp