



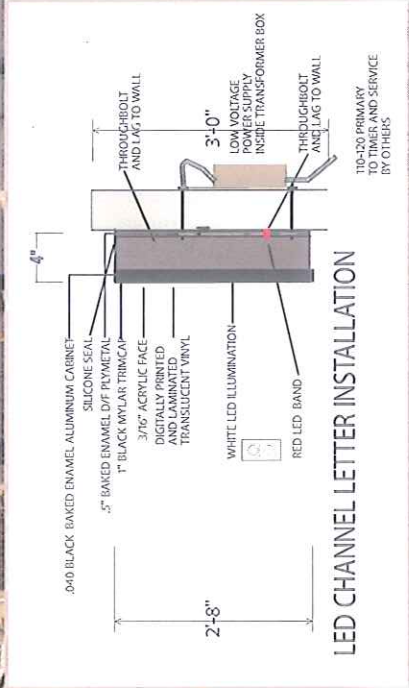

**EXISTING CANOPY GRAPHICS**

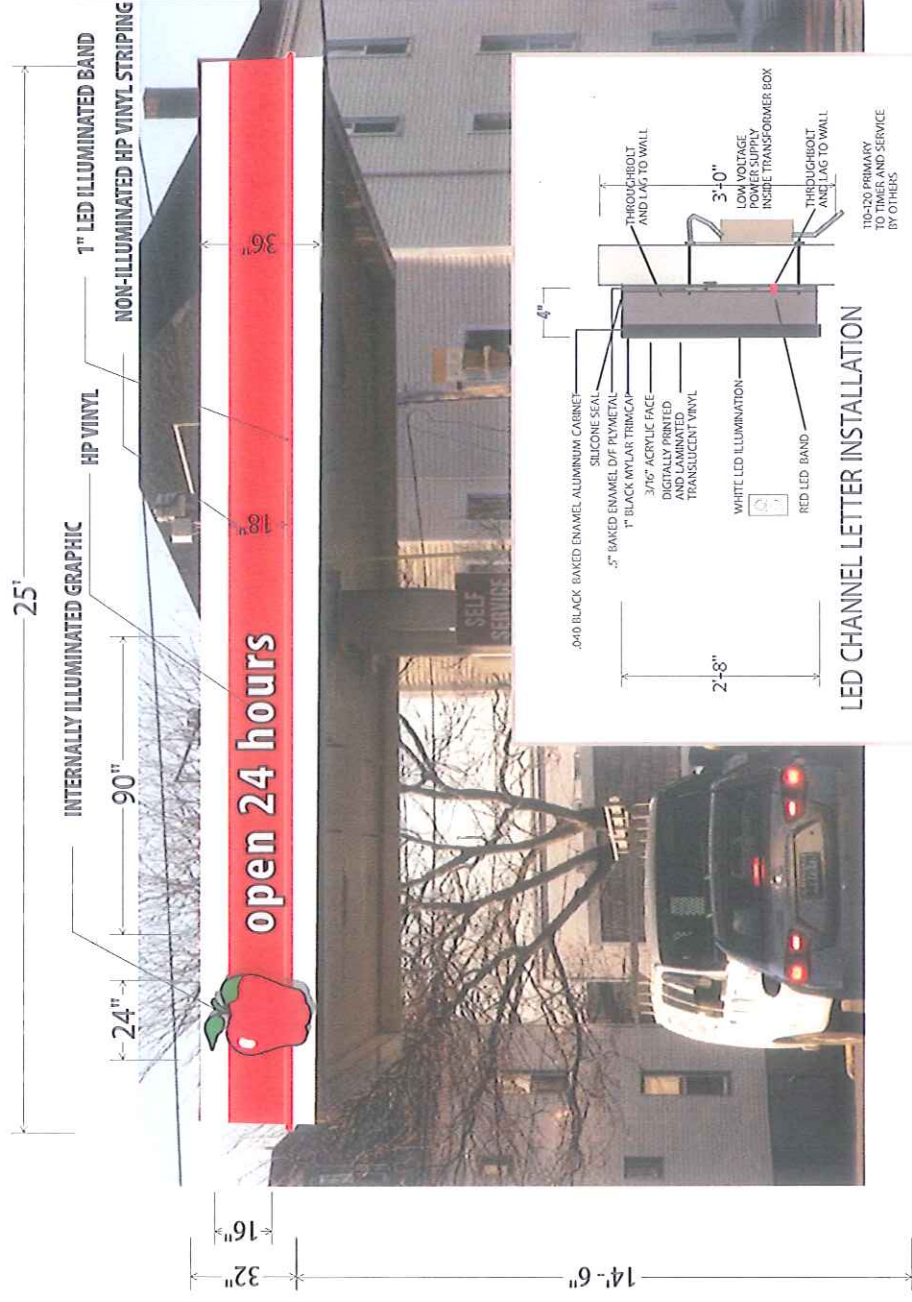

**NEW SIGNS AND GRAPHICS FOR EXISTING CANOPY**



**SIDE C**



60 OLD DERRY ROAD  
LONDONDERRY, NH  
**603.437.1200**  
FAX 603.437.1222  
[www.nhsigns.com](http://www.nhsigns.com)

- DESIGN
- MANUFACTURE
- INSTALL
- SERVICE

**NAME**

CLIENT: CN BROWN  
LOCATION: PORTLAND, ME  
Washington Ave  
DATE: 08 09 12

DESIGNER: CFC  
ACCT. REP: DAN HUTCHINS

REVISION NOTES BY

1	12 21 12	.
2	08 13 12	.
3	12 17 12	.
4	04 05 13	.
5	04 11 13	.

DESIGN APPROVED  
BY ..... DATE / / 13

**INSTALLATION NOTES**

**PRODUCTION NOTES**

**SPECIAL ORDER**

Please Note: It is the customer's responsibility to provide proper site conditions for the sign. The sign should be installed directly from panel box, to within six feet of sign(s). Installation to comply with N.E.C.600

© INDABA HOLDINGS.

NH SIGNS OWNS THE COPYRIGHT ON ALL ORIGINAL DESIGNS. PLEASE CONTACT THE SIGNAGE REPRESENTATIVE FOR ALL REPRODUCTION RIGHTS. NH SIGNS RESERVES THE RIGHT TO PURSUE COPYRIGHT INFRINGEMENTS.