



RAMEN SUZUKIYA, ADA BATHROOM FLOOR PLAN

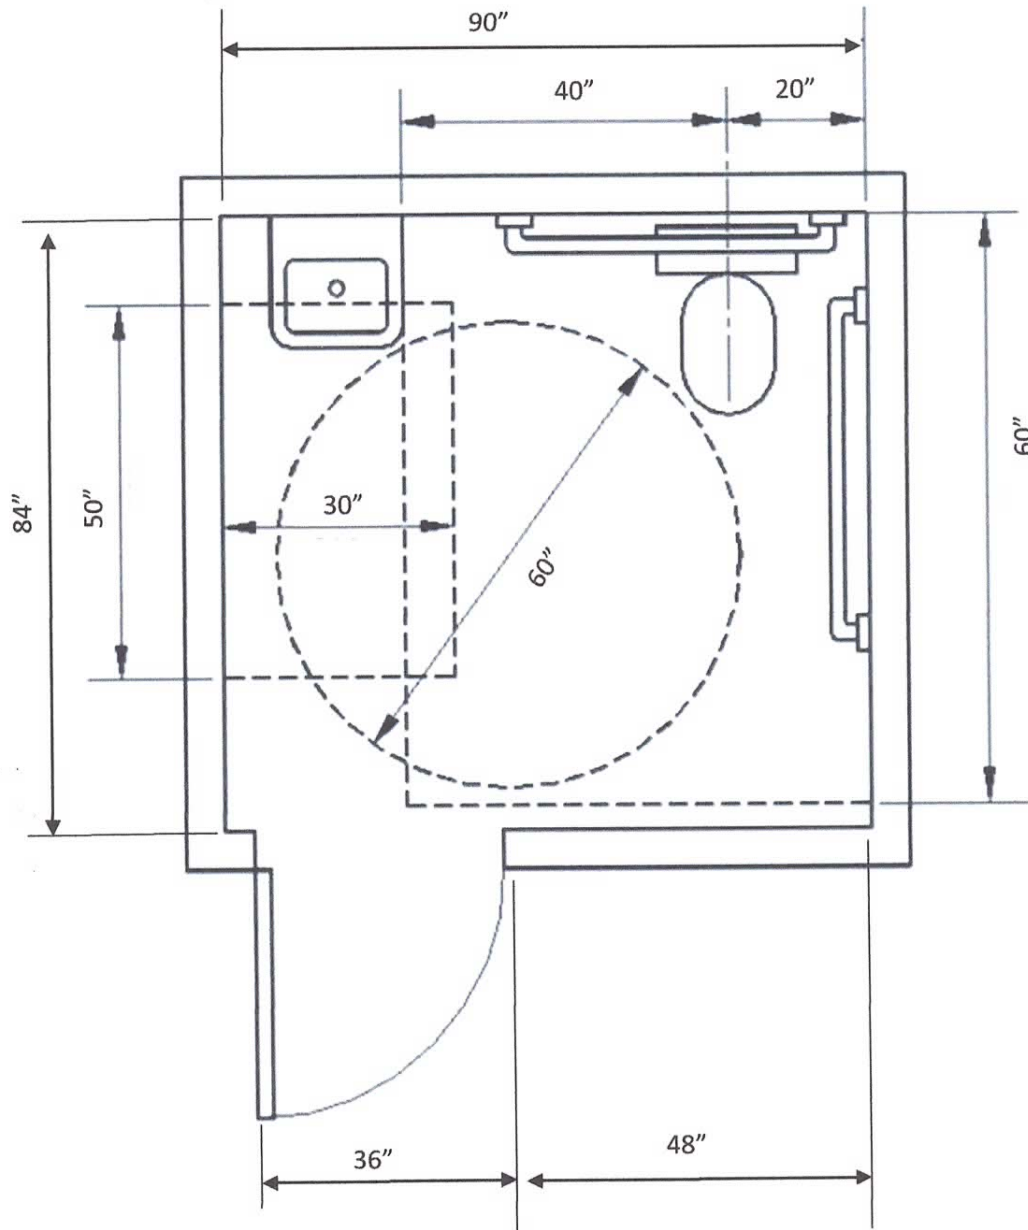

CROSS SECTION

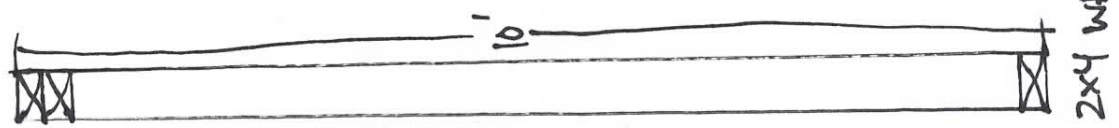

2x4 WALL
16.00 CENTER