


SCALE 1/4" = 1'-0"  
 SCALE 1/8" = 1'-0"  
 SCALE 1/16" = 1'-0"

Space for Sip of Europe  
 →

No Work In This Area  
 (existing apartments)

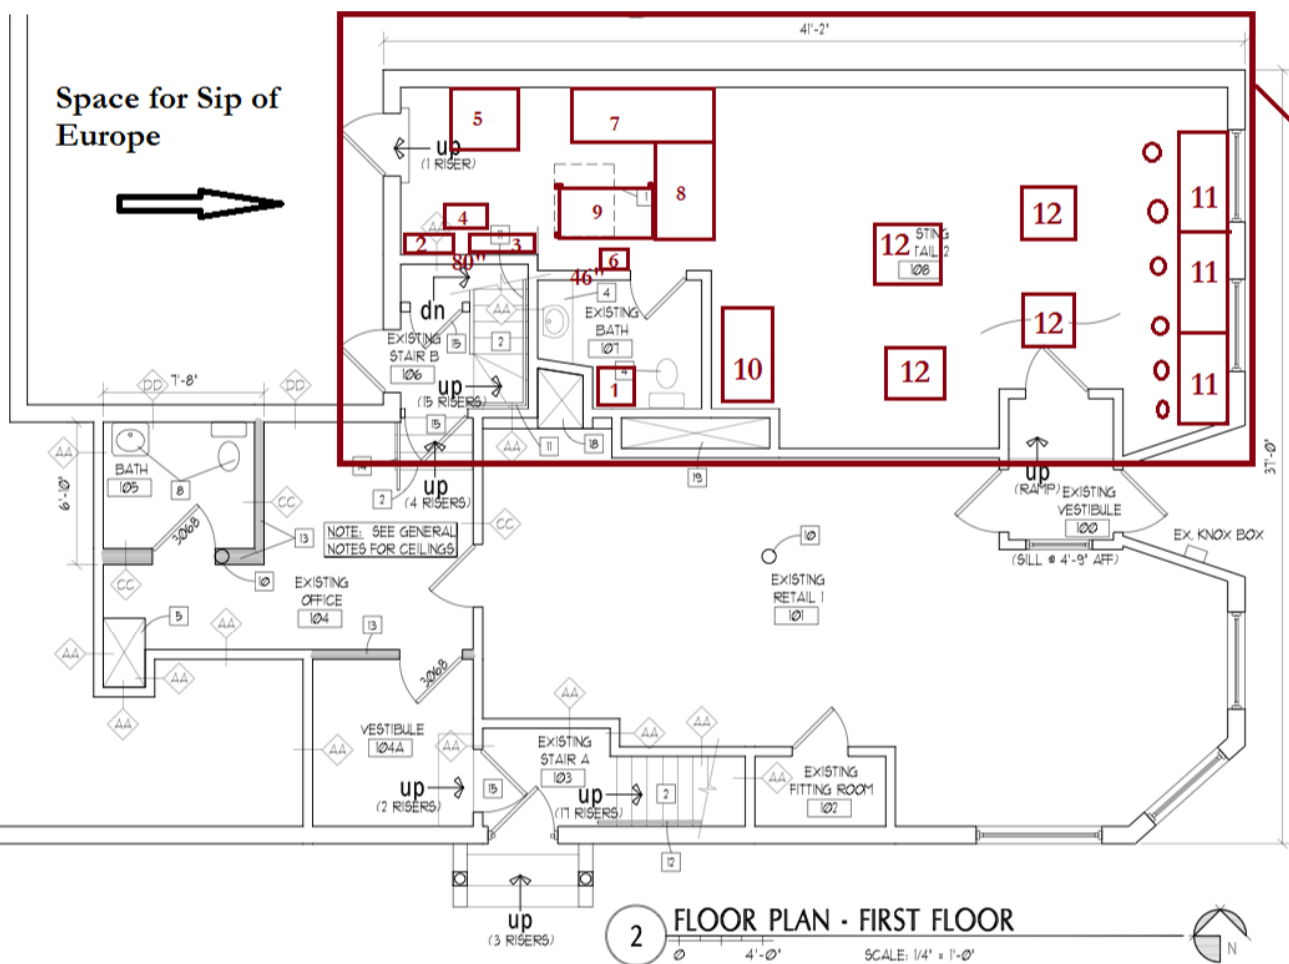

- 1 - mop sink 20" x 16" x 6" Floor Map Sink
- 2 - Two Compartment Stainless Steel Commercial Sink 27" Long, 10" x 14" x 12" Cor
- 3 - triple sink 11" x 18.5" x 36"
- 4 - grease trap - w/19-7/8" \* h 17" \* 26-1/8"
- 5 - refrigerator 67.69"H x 34" W x 28.53"D
- 6 - hand wash sink 18.2 x 16.2 x 13.5 inches
- 7, 8 - Stainless Steel table 48" x 24"
- 9 - freezer on the wheels 39.2" x 23" x 34.6
- 10 - portable table for coffee thermoses 39 x 36 x 15 inches (W x H x D)
- 11 - marble styled tables, 3 pc, 36" H x 22.25" W x 42" L
- 12 - square pub tables, 4pc, 23.7-Inch Width by 23.7-Inch Depth by 35-Inch Height

2 FLOOR PLAN - FIRST FLOOR  
 SCALE: 1/4" = 1'-0"

