








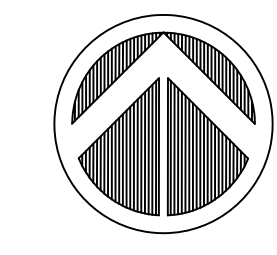


**LEGEND**


-  SUBCATCHMENT LABEL
-  POND LABEL
-  REACH LABEL
-  REACH PATH
-  TIME OF CONCENTRATION (TC) PATH
-  SUBCATCHMENT DIVIDE
-  SOIL BOUNDARY
-  POINT OF ANALYSIS
-  DIRECTION OF FLOW



**PLAN REFERENCES:**

1. EXISTING CONDITIONS FROM PLAN ENTITLED "EXISTING CONDITIONS SURVEY", DATED OCTOBER 12, 2016 FROM SEBAGO TECHNICS.
2. BUILDING LAYOUT FROM CAD FILE ENTITLED "1. ARCHITECTURAL SITE PLAN".

REV.	DESCRIPTION	DATE
1.	REVISED PER CITY COMMENTS	1/17/17
2.	REVISED PER CITY COMMENTS	3/8/17
3.	REVISED PER CITY COMMENTS	4/4/17
4.	REVISED PER CITY COMMENTS	7/10/17

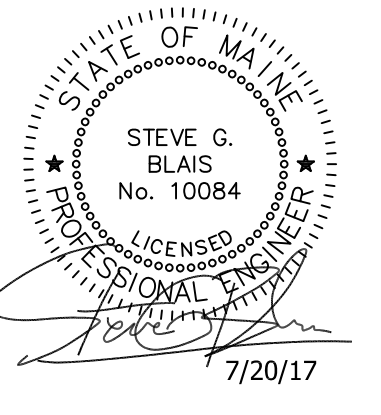


**PRE-DEVELOPMENT DRAINAGE PLAN**

**221 CONGRESS STREET**  
221 CONGRESS STREET  
PORTLAND, MAINE 04101

DRAWING PREPARED FOR:  
HAY RUNNER, LLC  
265 MAIN STREET, SUITE 201  
BIDDEFORD, MAINE 04005

DRAWING:  
PROJECT:

ISSUED FOR:  
**CITY REVIEW**  
THIS DOCUMENT IS ISSUED FOR REVIEW  
PURPOSES ONLY AND NOT FOR CONSTRUCTION.

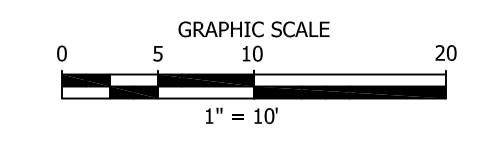

ISSUED DATE: 7/10/17  
DESIGNED BY: JDY  
DRAWN BY: DRH  
CHECKED BY: SGB  
PROJECT NUMBER: 16123

**C-106**