






LEGEND


	EXISTING SUBCATCHMENT LABEL
	PROPOSED SUBCATCHMENT LABEL
	POINT OF ANALYSIS
	DIRECTION OF FLOW



PLAN REFERENCES:

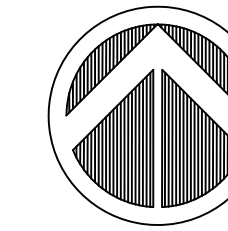- EXISTING CONDITIONS FROM PLAN ENTITLED "EXISTING CONDITIONS SURVEY", DATED OCTOBER 12, 2016 FROM SEBAGO TECHNICS.
- BUILDING LAYOUT FROM CAD FILE ENTITLED "1. ARCHITECTURAL SITE PLAN".

REV.	DESCRIPTION	DATE
1.	REVISED PER CITY COMMENTS	1/17/17
2.	REVISED PER CITY COMMENTS	3/8/17
3.	REVISED PER CITY COMMENTS	4/4/17
4.	REVISED PER CITY COMMENTS	7/10/17

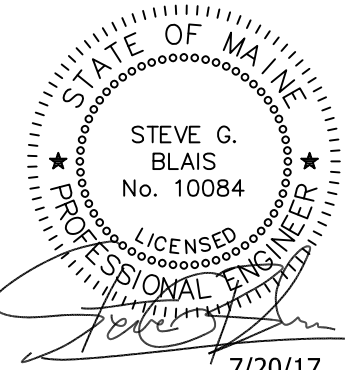

POST-DEVELOPMENT DRAINAGE PLAN

221 CONGRESS STREET

221 CONGRESS STREET
PORTLAND, MAINE 04101

DRAWING PREPARED FOR:
HAY RUNNER, LLC
265 MAIN STREET, SUITE 201
BIDDEFORD, MAINE 04005


DRAWING:
PROJECT:

ISSUED DATE: 7/10/17
DESIGNED BY: JDY
DRAWN BY: DRH
CHECKED BY: SGB
PROJECT NUMBER: 16123

C-107



ISSUED FOR:
CITY REVIEW
THIS DOCUMENT IS ISSUED FOR REVIEW
PURPOSES ONLY AND NOT FOR CONSTRUCTION.

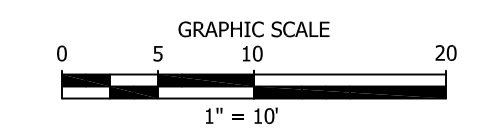

D:\Projects\16123\221 Congress St - Portland, ME\Drawings\16123-0101 Post-Development Drainage Plan.dwg, 7/10/2017, 10:15:00 AM