




BF-1 AT LINE W8
1/8" = 1'-0"

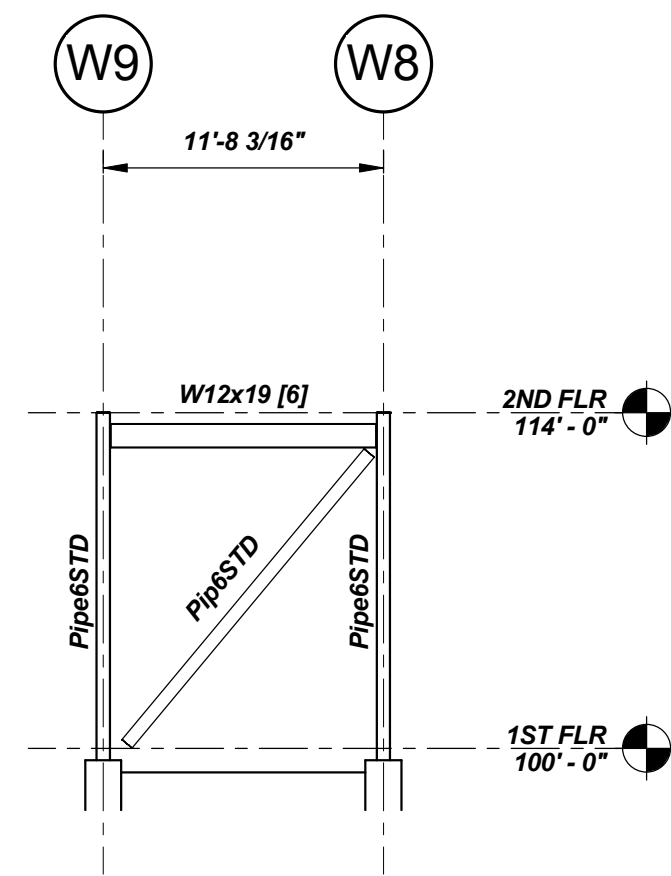


BF-2 AT LINE N12
1/8" = 1'-0"

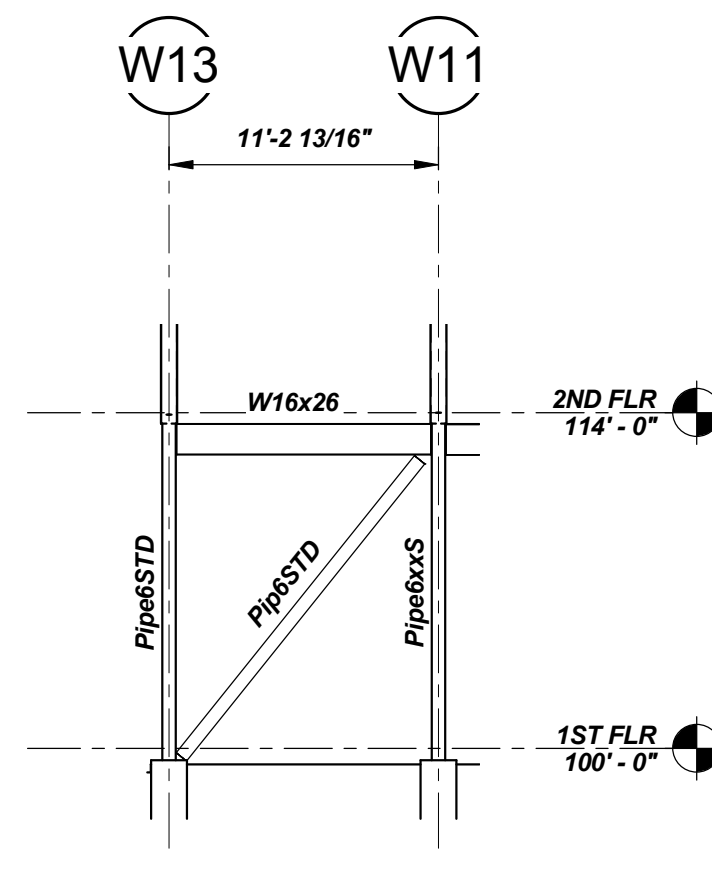


BF-3 AT LINE N11
1/8" = 1'-0"

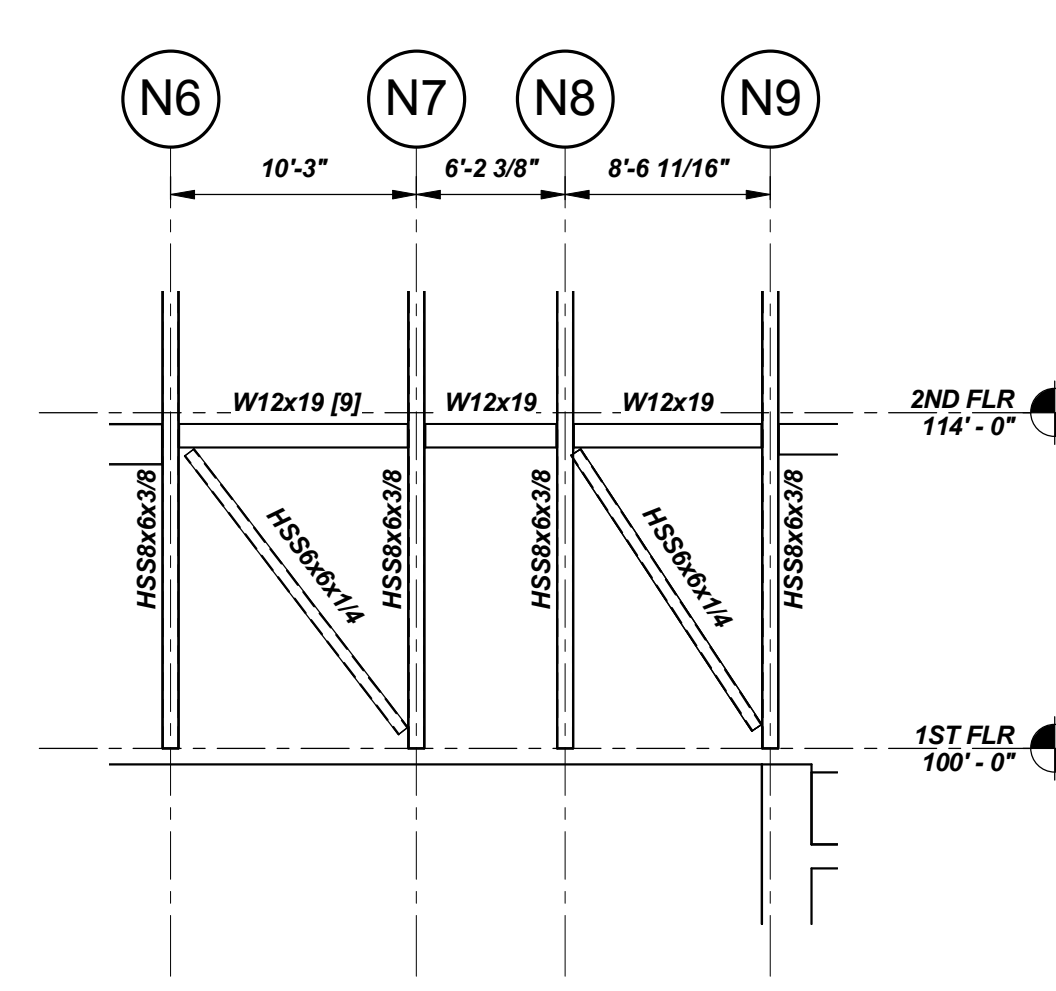


BF-4 AT LINE W14
1/8" = 1'-0"

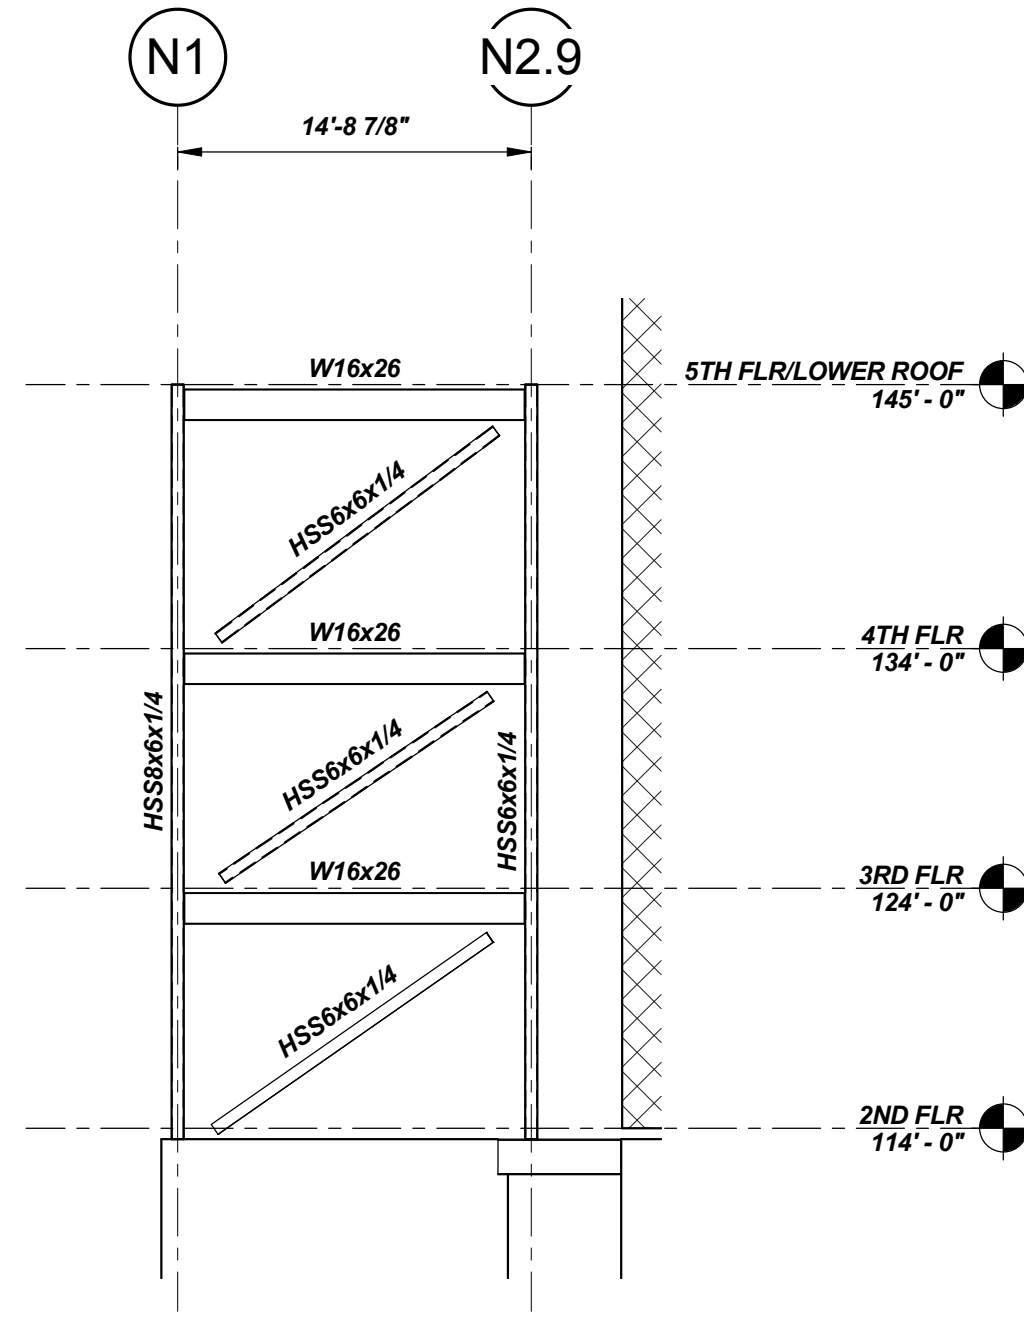

BF-5 AT LINE E8.3
1/8" = 1'-0"

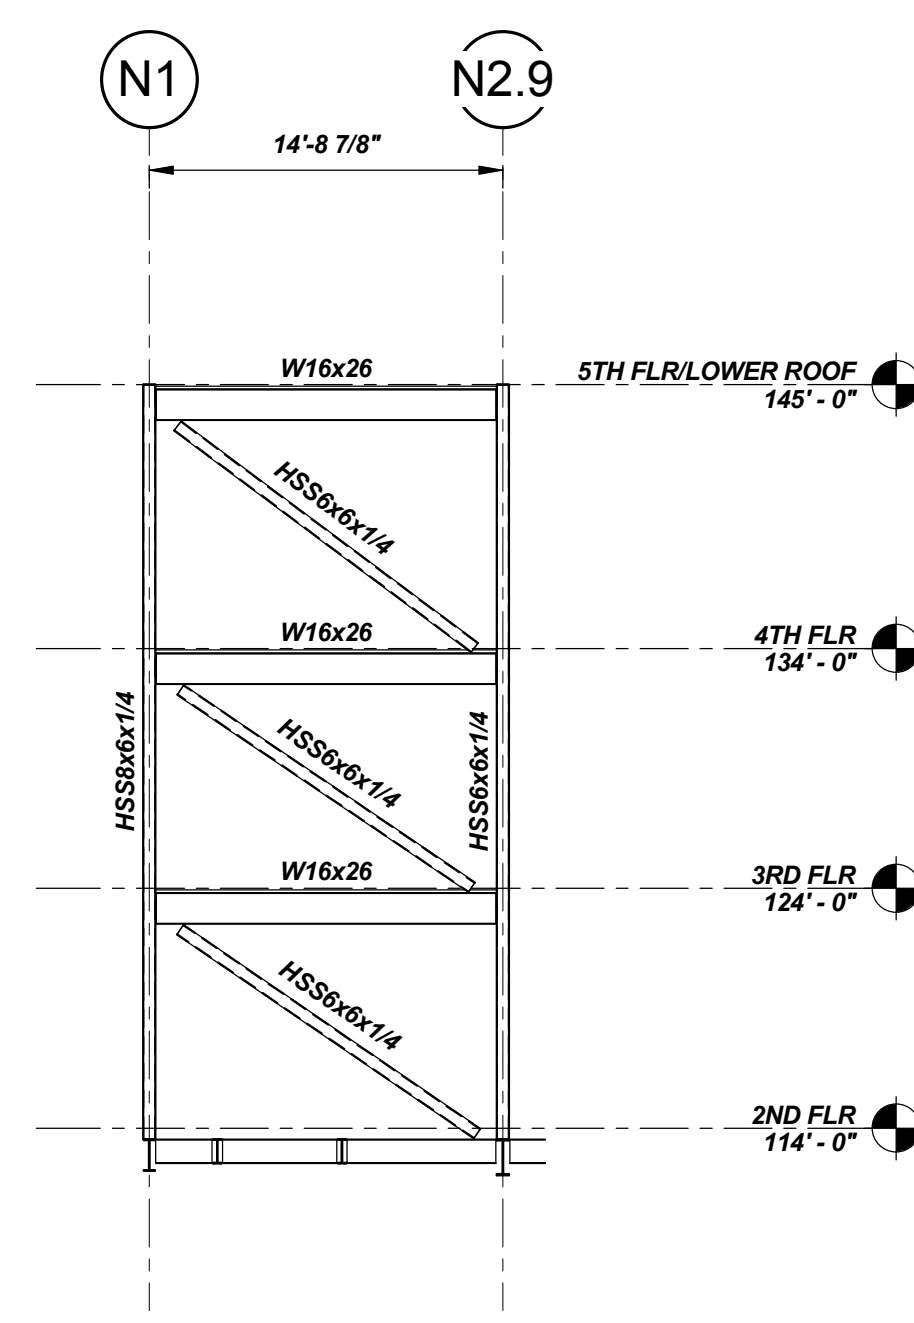

BF-6 AT LINE E4.2
1/8" = 1'-0"

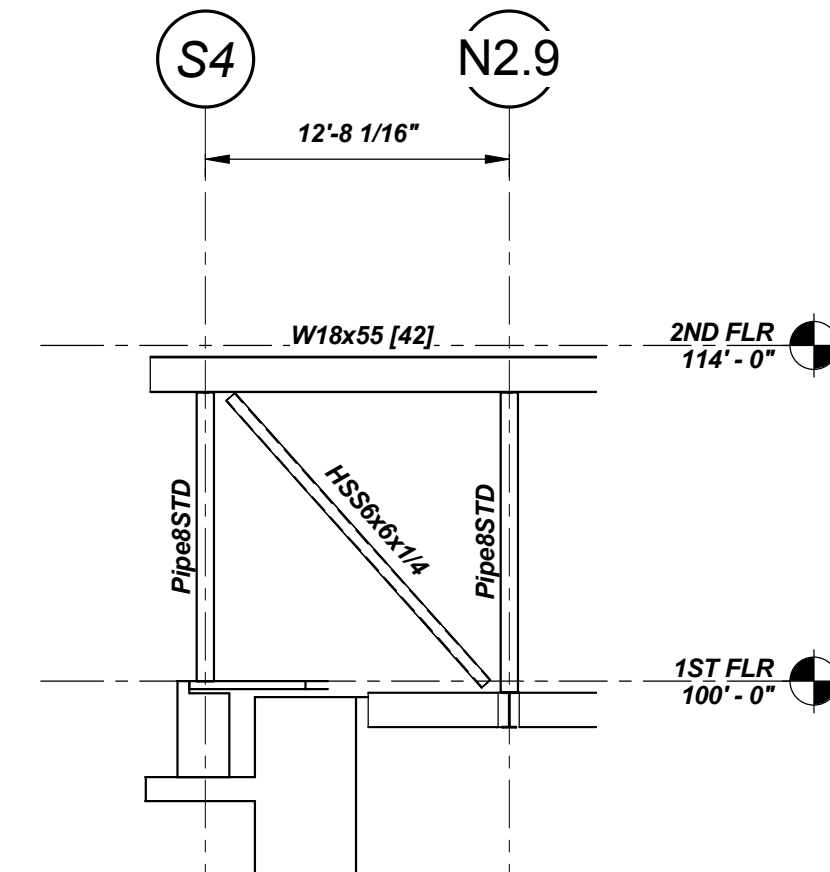

BF-7 AT LINE E2.4
1/8" = 1'-0"

