
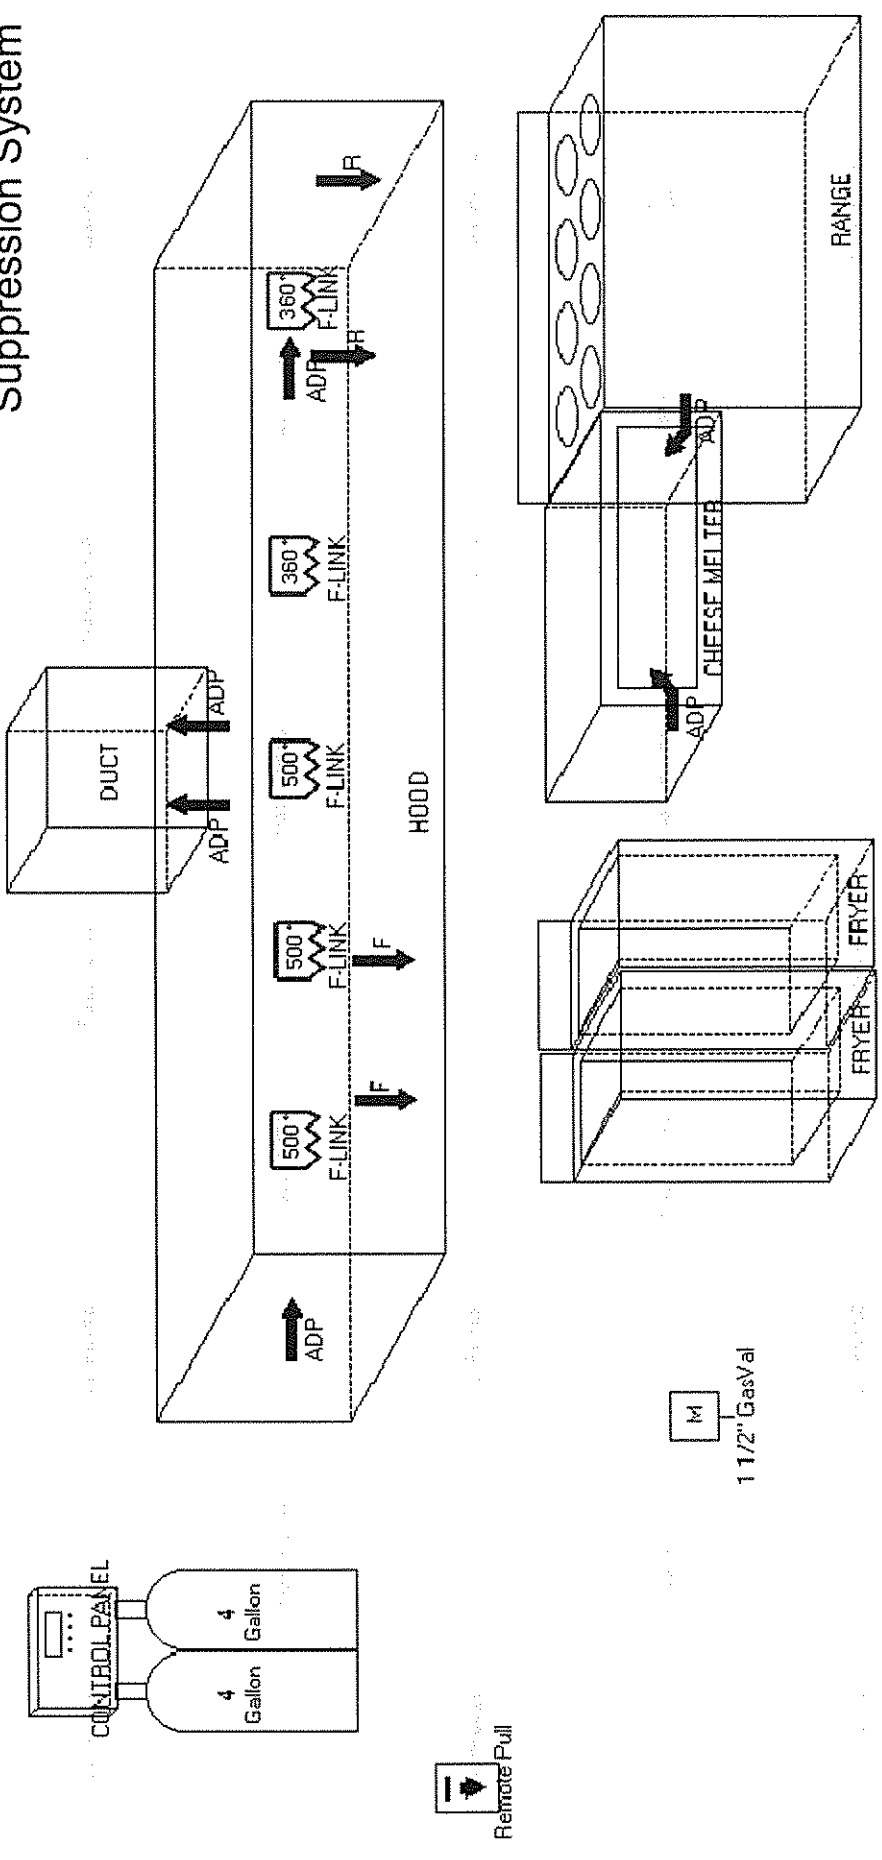


# Range Guard Wet Chemical Systems Pre-Engineered Fire Suppression System

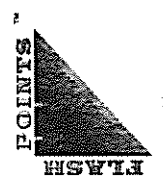

Total System Flow Points = 12

	Designed & Installed by: Firesafe Equipment Po Box 1355 Auburn, ME 04211 207-784-7525		For: DUCK FAT		Lic #: Designer: Job #: Date: 5/30/2017		Stamp

- Rob Evans -

Equipment Plan for 43 Commercial  
DRAIN DUCTS  
Portland - ME -

