



Range Guard Wet Chemical Systems Pre-Engineered Fire Suppression System

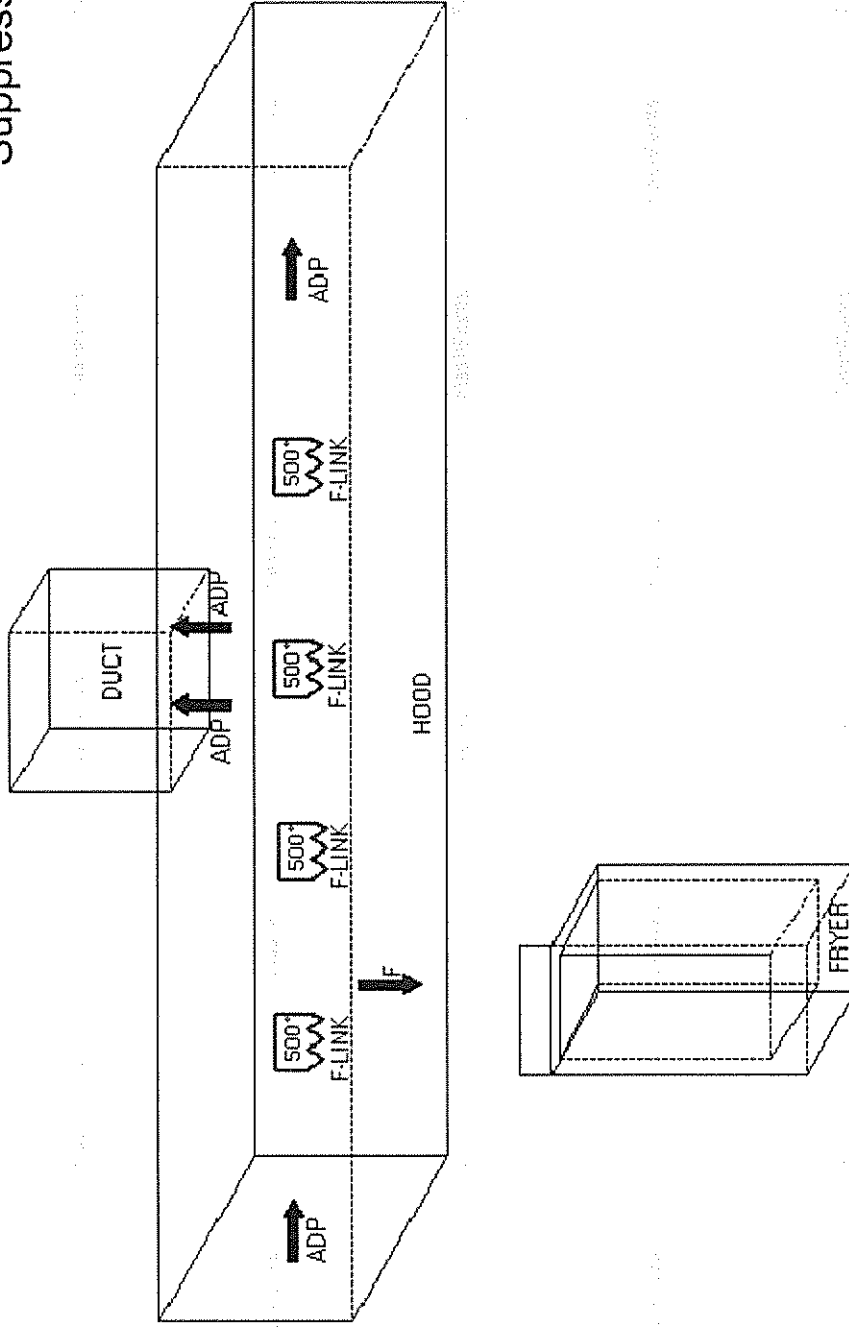

Total System Flow Points = 6

	Designed & Installed by: Firesafe Equipment Po Box 1355 Auburn, ME 04211 207-784-7525		For: DUCK FAT		Lic #: Designer: Job #: Date: 5/30/2017	Stamp
	FlashPoints by Flash-Soft, LLC - www.flash-soft.com					