




EXTERIOR FINISH SCHEDULE		
MATERIAL TYPE	MATERIAL DESCRIPTION	Material Comments
AL1	Aluminum Clad Window Frame	Exterior
M1	Cold Formed A606 Steel Panel Siding - 20" x 10"	Exterior
M3	Wide Flange Steel Column	Exterior
PW1	Painted Wood Trim	Exterior
W1	Cedar	Exterior

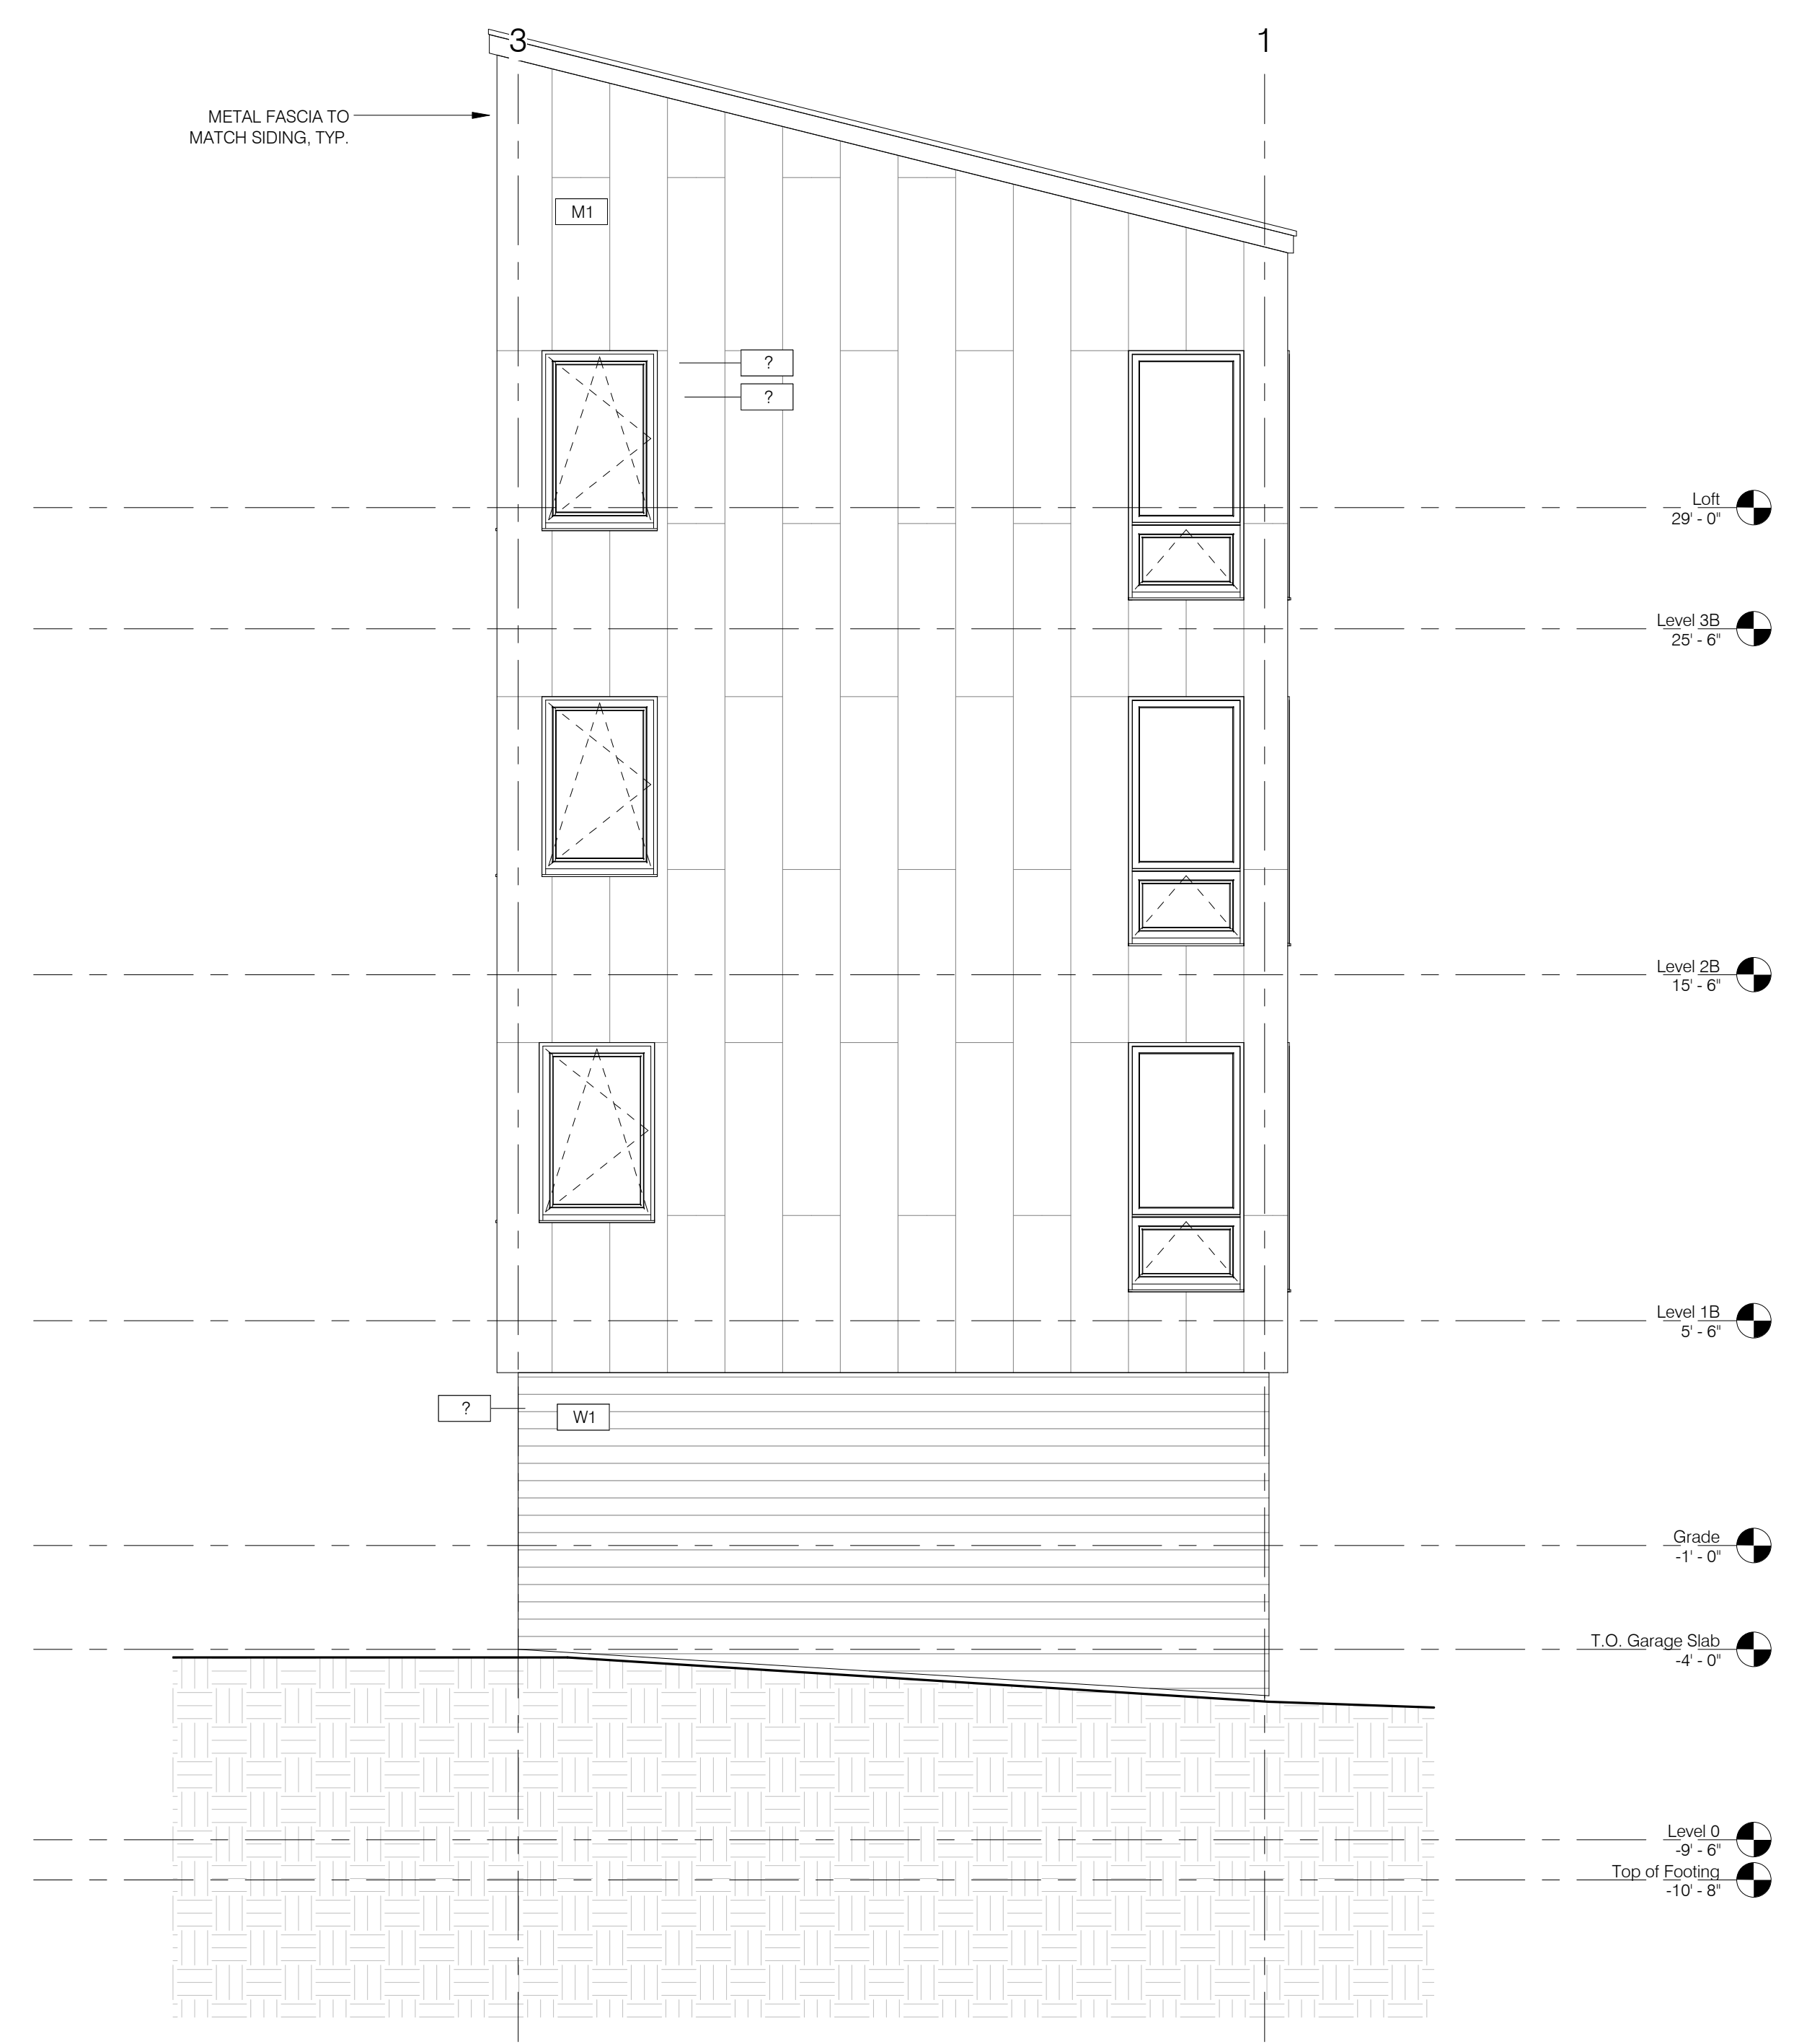

2 North
1/4" = 1'-0"

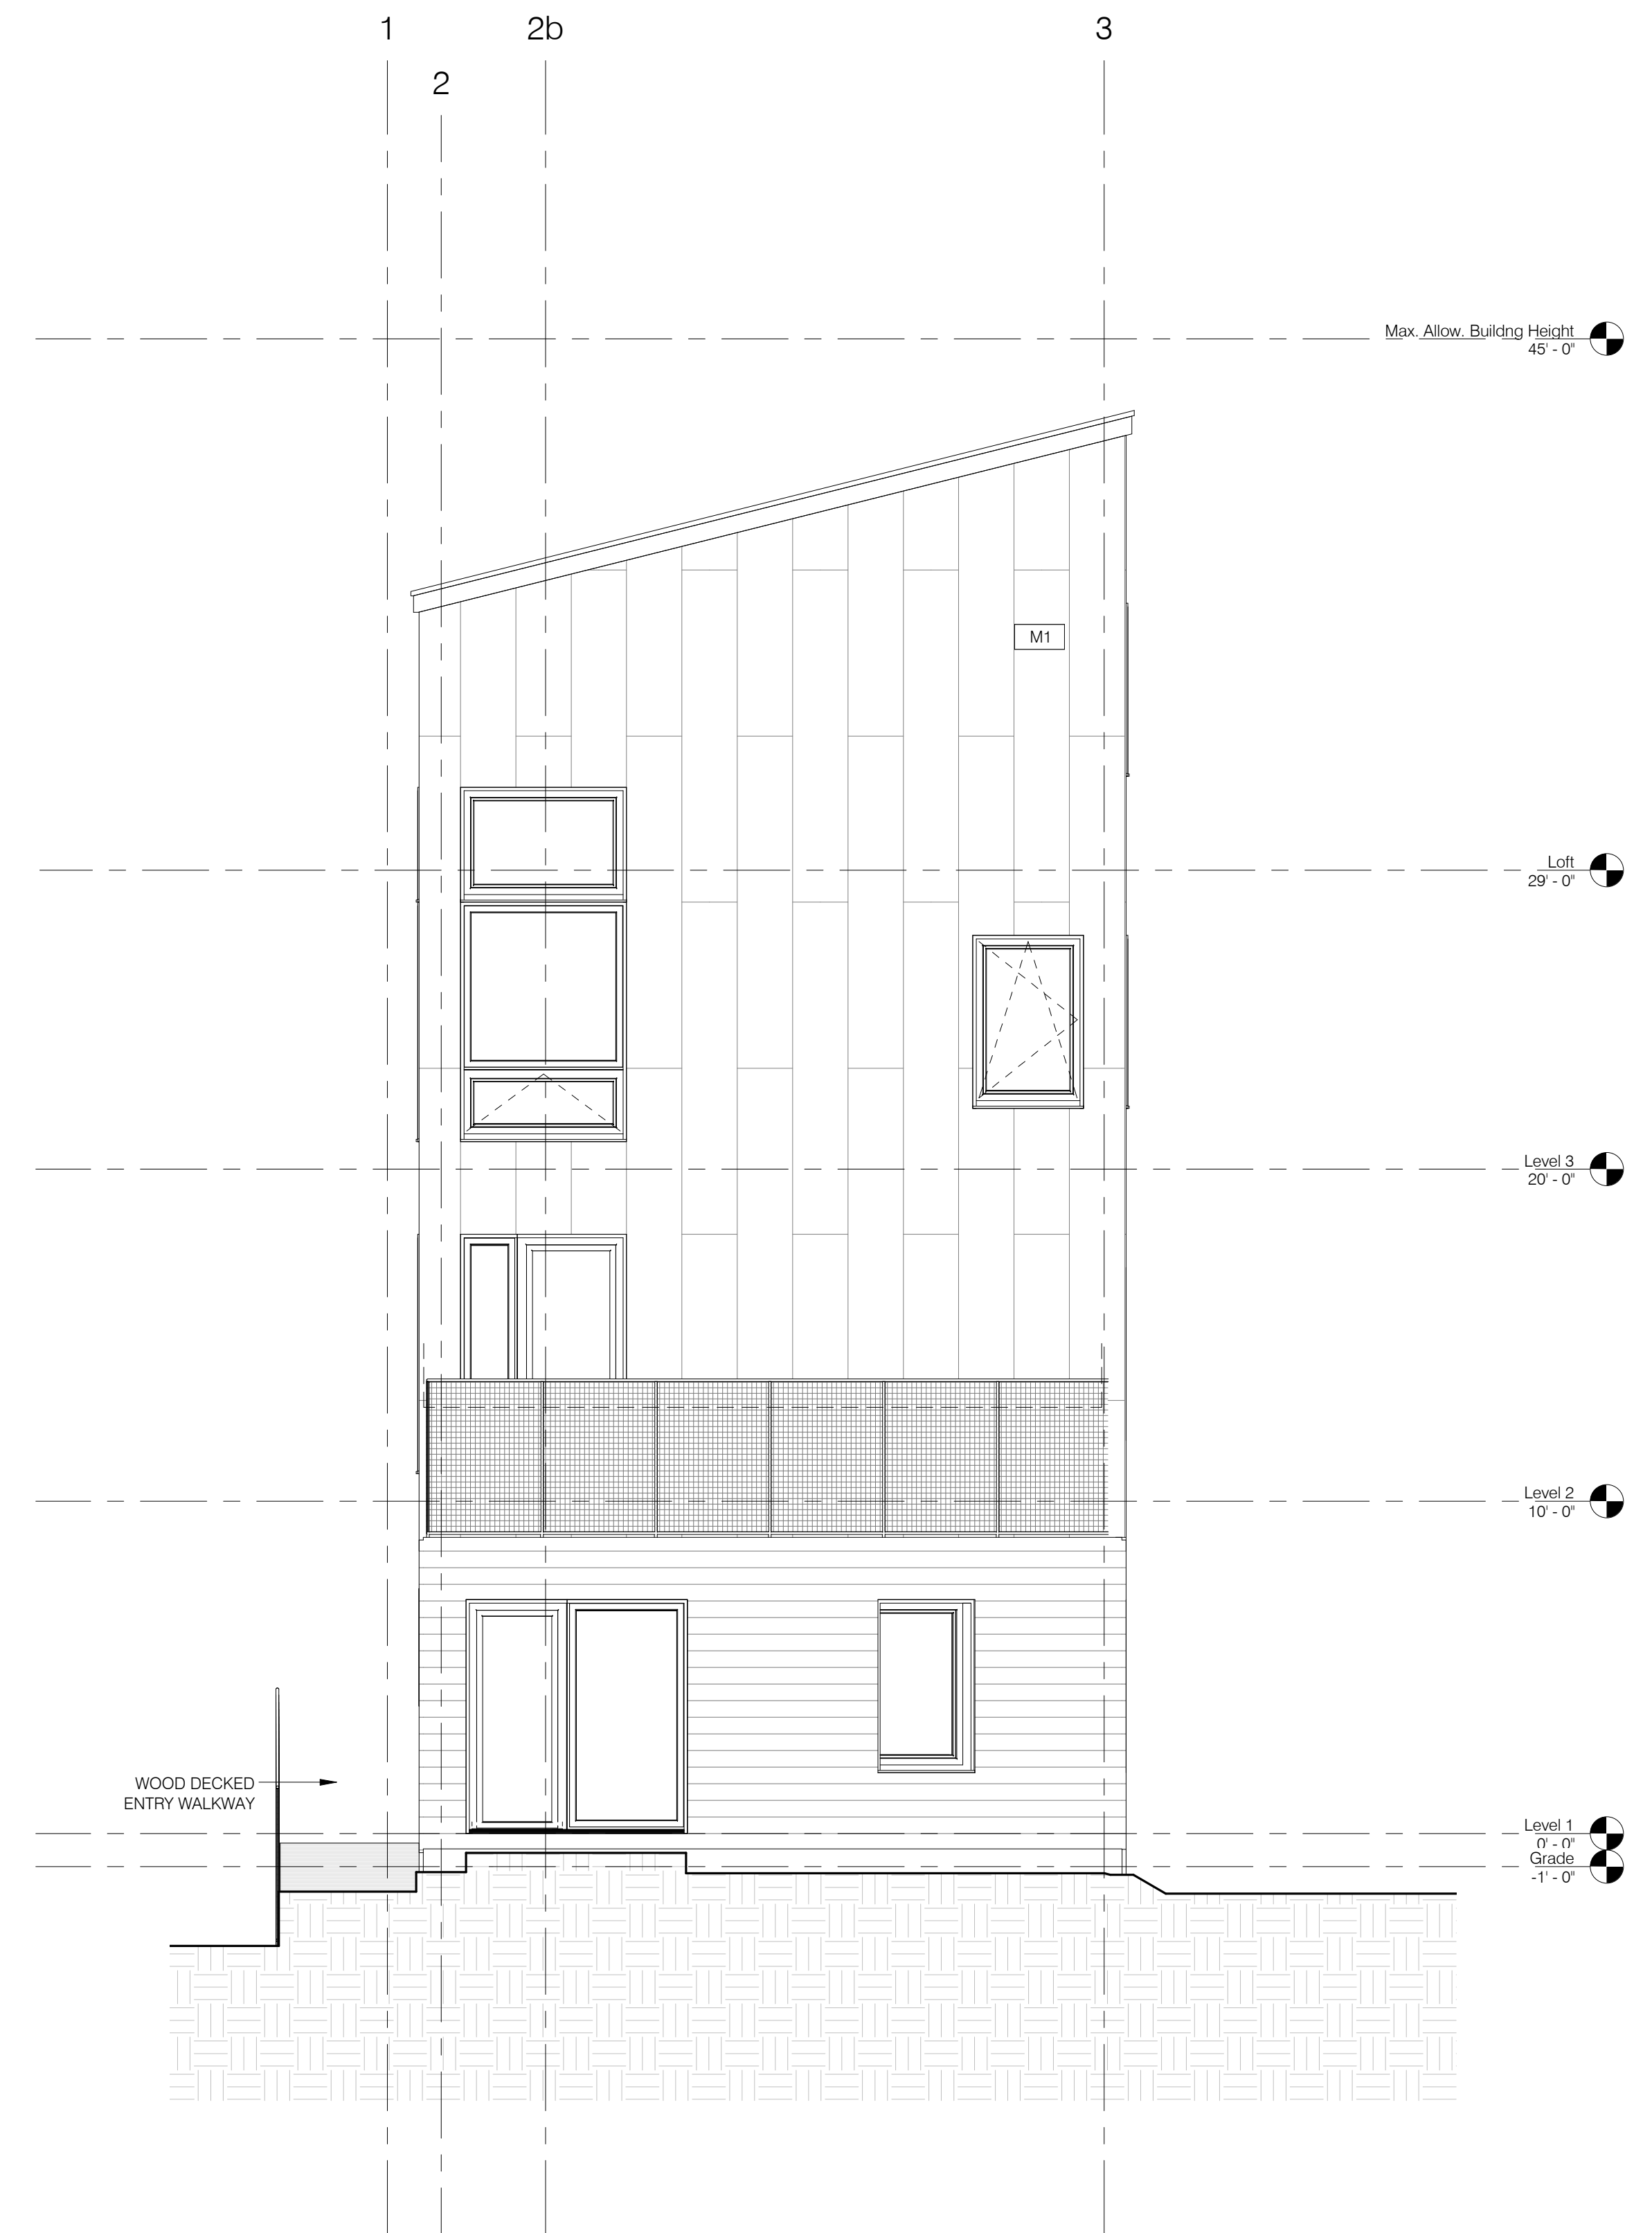

1 South
1/4" = 1'-0"

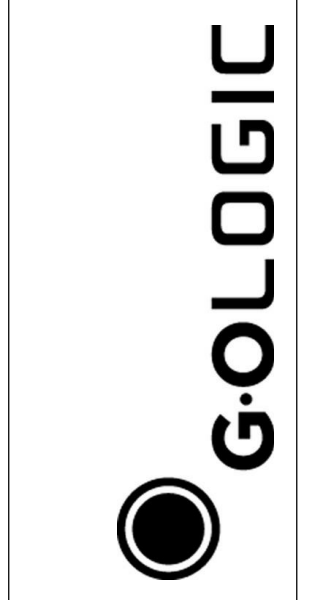

97 Cumberland Ave.
Portland, ME 04101
Project Number

Exterior Elevations

REVISIONS:
DATE & DESCRIPTION:

PAST ISSUES:
DATE & DESCRIPTION:
14-0121 For Consultant Review
14-0129 Pre-Application Review
14-0401 Preliminary Site Plan Review
14-0709 Site Plan Review
15-0713 Pre-Fab Const. Review
15-1223 Owner Review

CURRENT ISSUE:
16-0219 Site Plan Review