


EXTERIOR FINISH SCHEDULE		
MATERIAL TYPE	MATERIAL DESCRIPTION	Material Comments
AL1	Aluminum Clad Window Frame	Exterior
M1	Cold Formed A606 Steel Panel Siding - 20" x 10'	Exterior
M3	Wide Flange Steel Column	Exterior
PW1	Painted Wood Trim	Exterior
W1	Cedar	Exterior

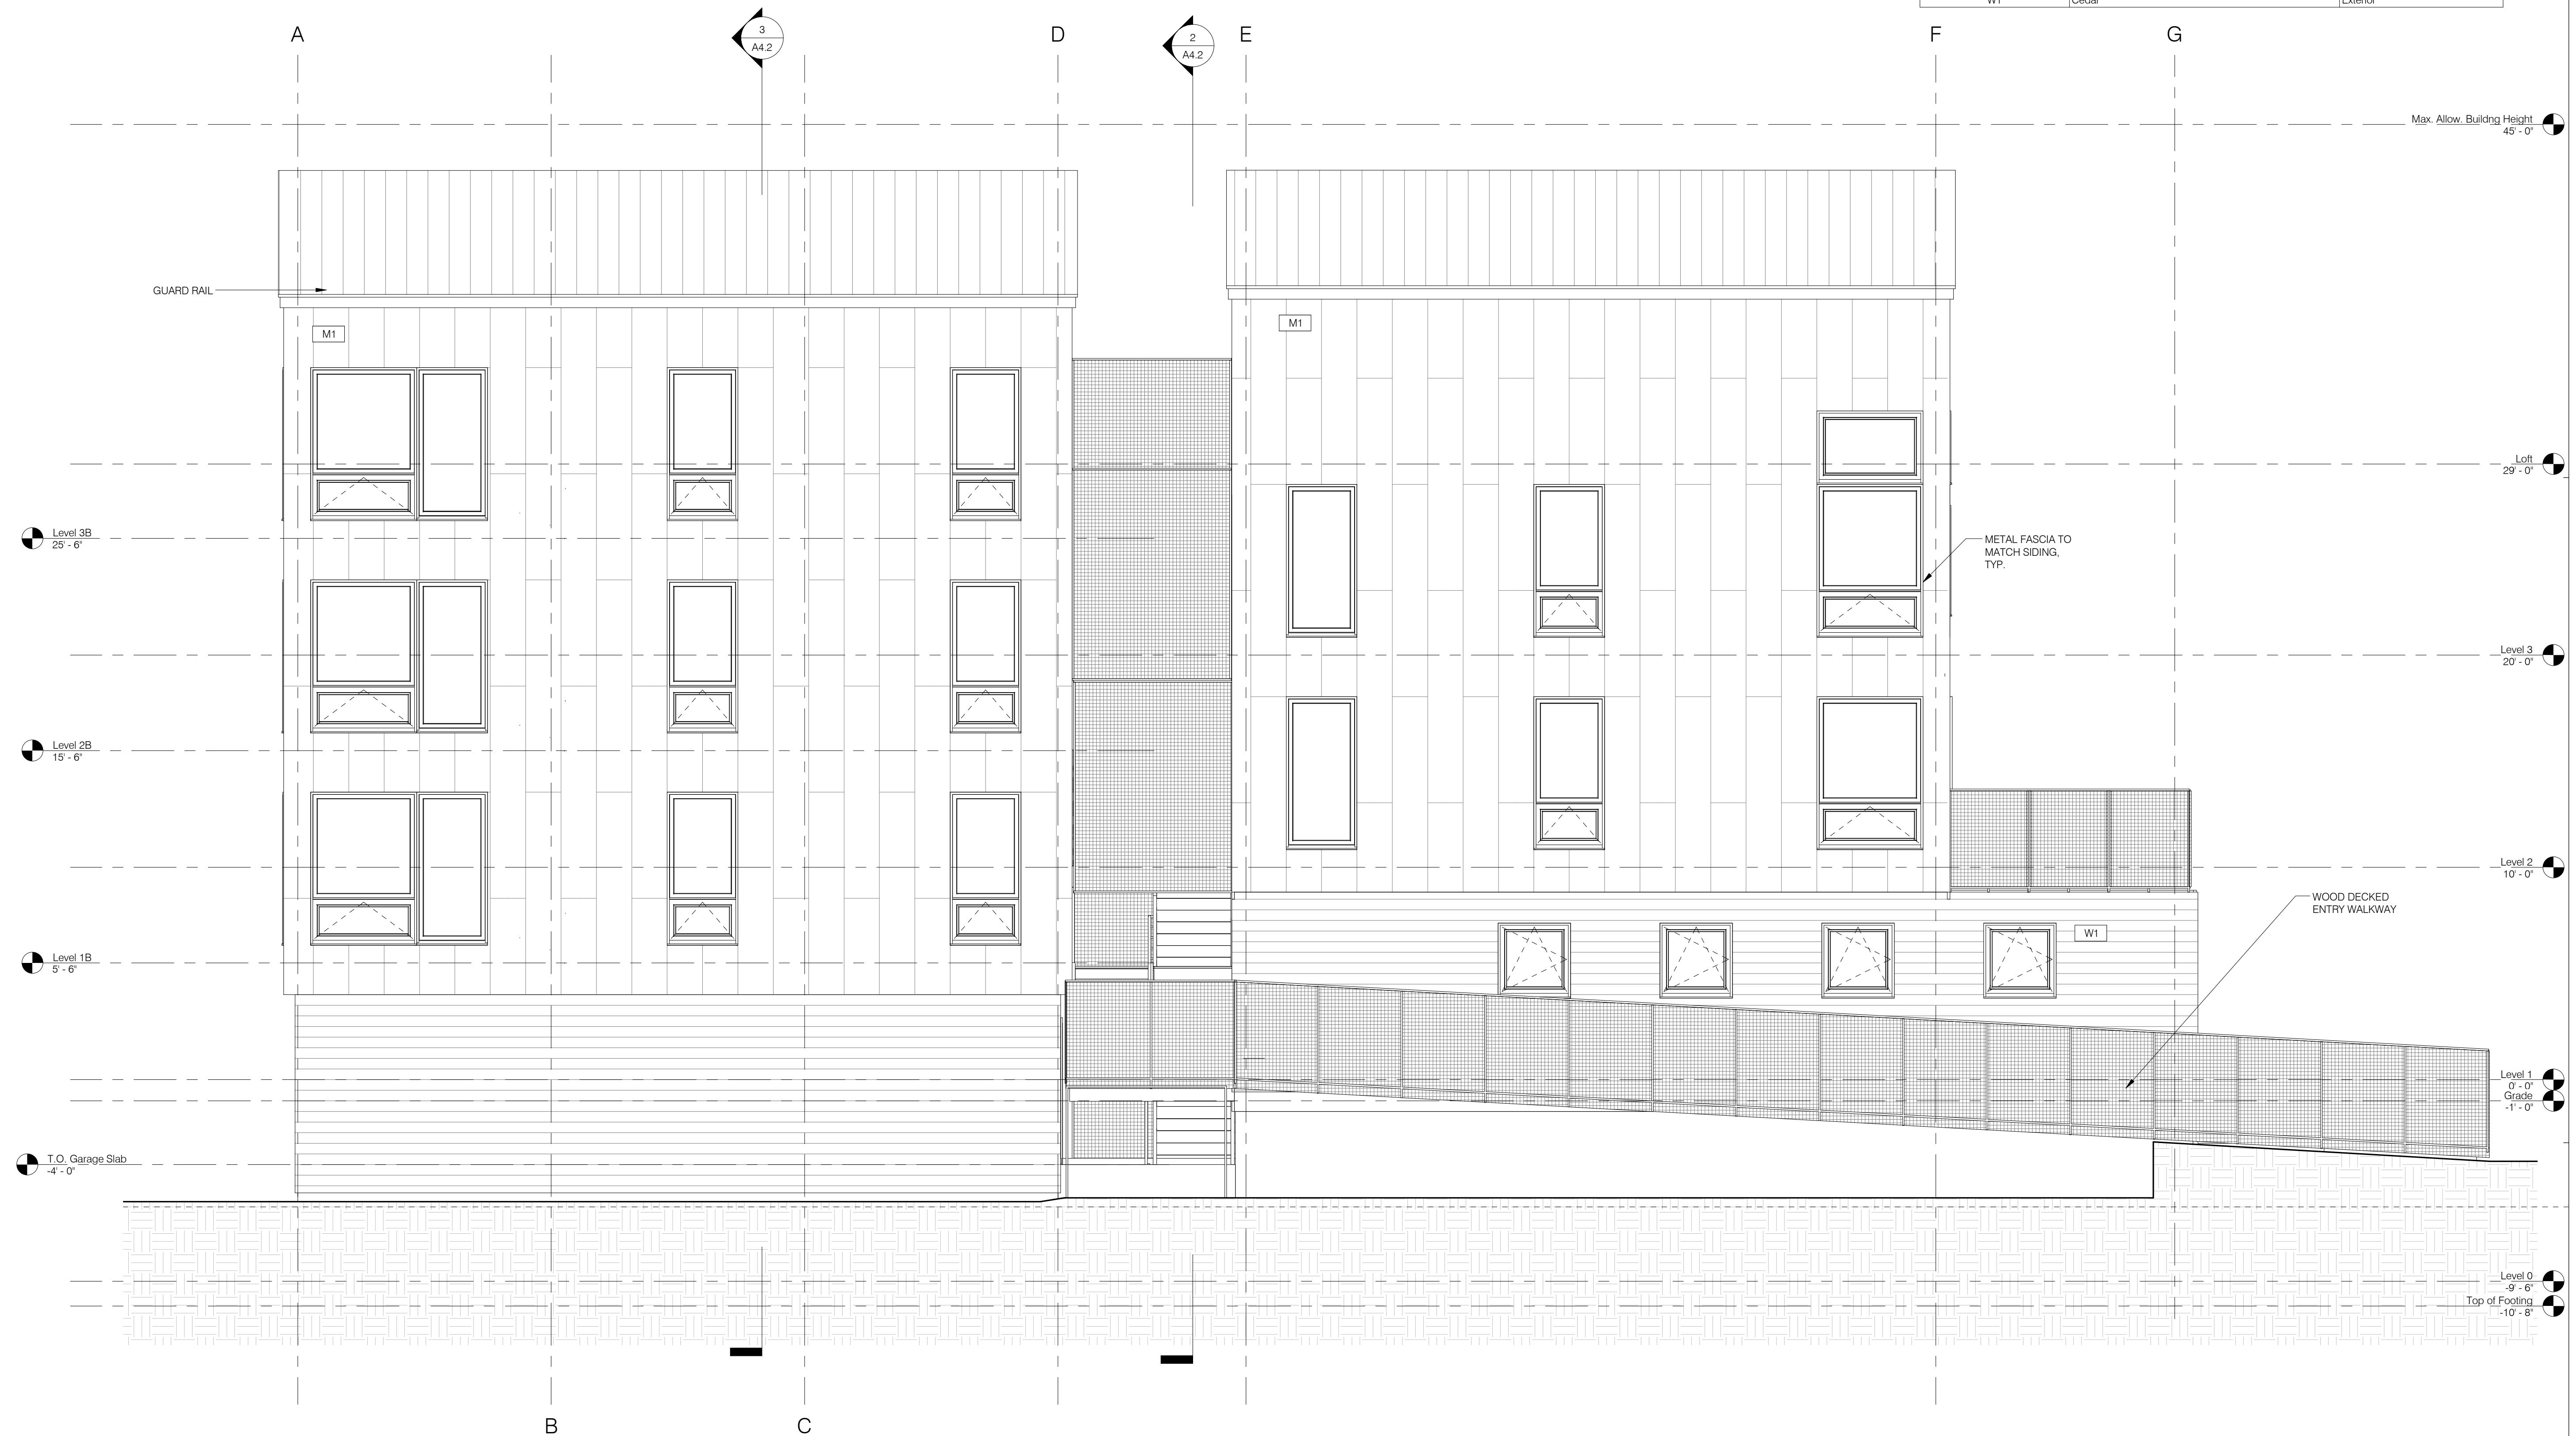

Max. Allow. Building Height  
45' - 0"

Level 3B  
25' - 6"

Level 2B  
15' - 6"

Level 1B  
5' - 6"

T.O. Garage Slab  
-4' - 0"


Loft  
29' - 0"

Level 3  
20' - 0"

Level 2  
10' - 0"

Level 1  
0' - 0"  
Grade  
-1' - 0"

Level 0  
-9' - 6"  
Top of Footing  
-10' - 8"

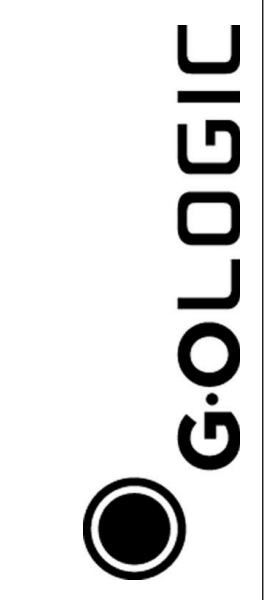

97 Cumberland Ave.  
Portland, ME 04101  
Project Number

Exterior Elevations

REVISIONS:  
DATE & DESCRIPTION:

PAST ISSUES:  
DATE & DESCRIPTION:  
14-0121 For Consultant Review  
14-0129 Pre-Application Review  
14-0401 Preliminary Site Plan Review  
14-0709 Site Plan Review  
15-0713 Pre-Fab Const. Review  
15-1223 Owner Review

CURRENT ISSUE:  
16-0219 Site Plan Review