


# Basement Floor Plan

Scale: 1/4" = 1'-0"

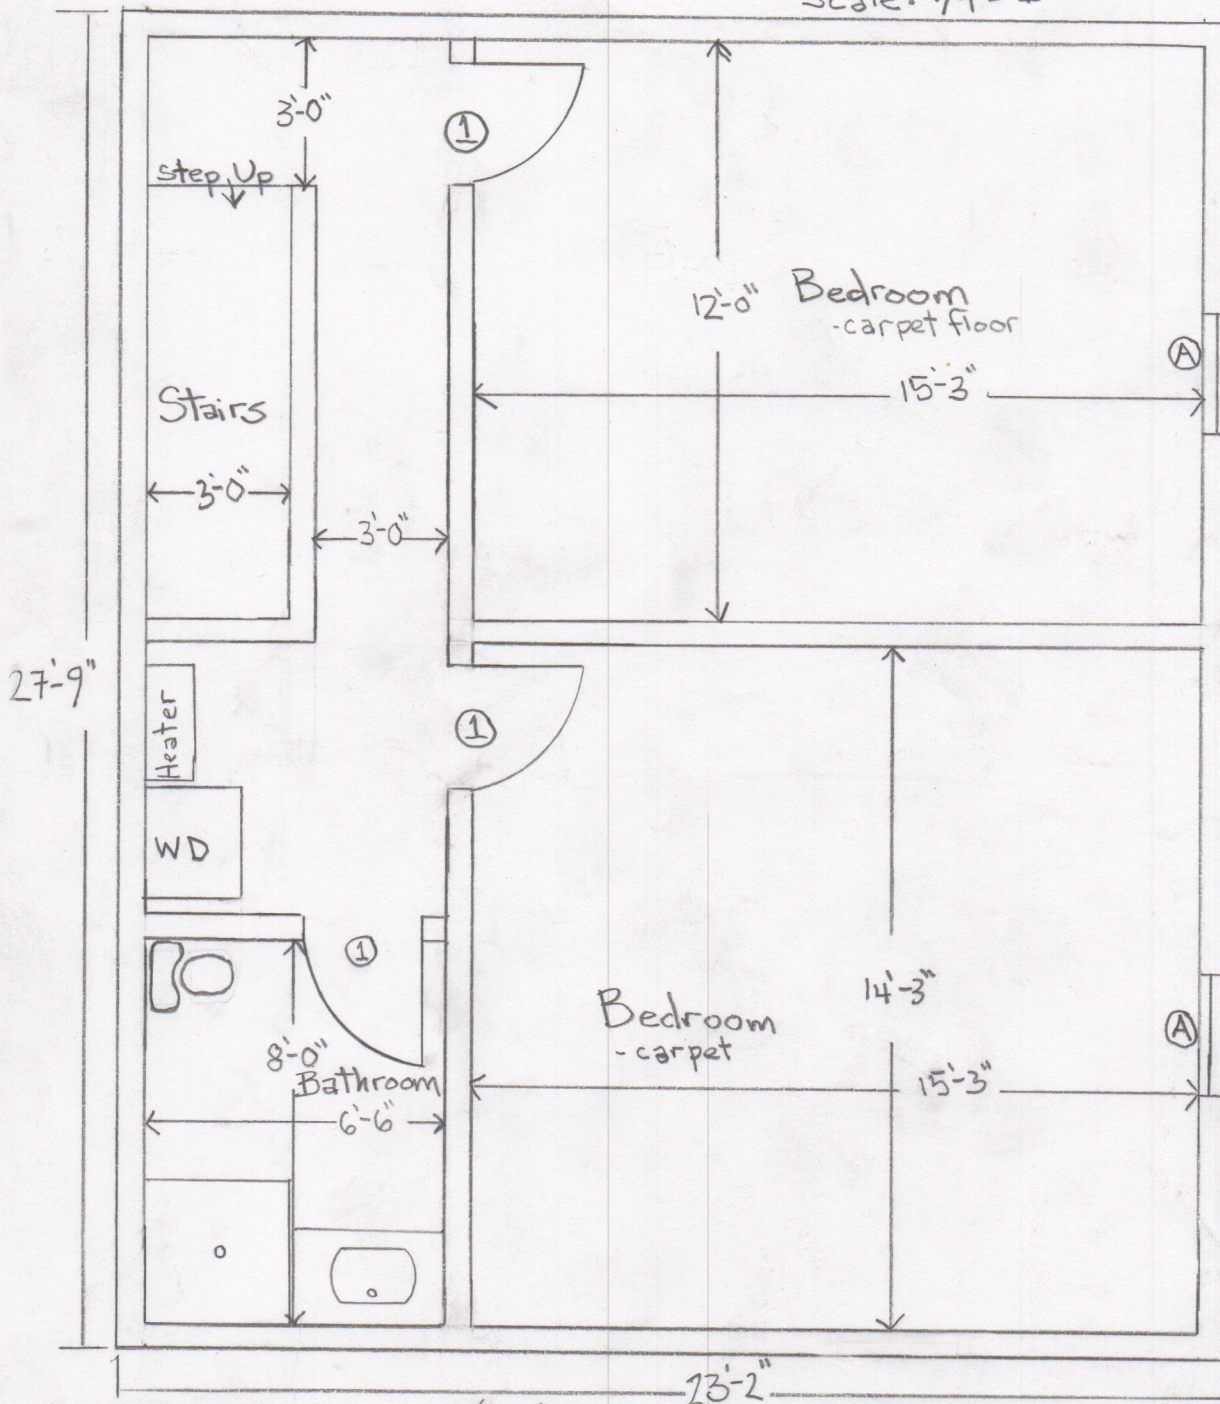


①: Interior door 2'6" x 6'8"

Ⓐ Casement Window Size TBD (egress min.)

*Size TBD to be egress compliant*

# First Floor Plan

1/4" = 1 foot

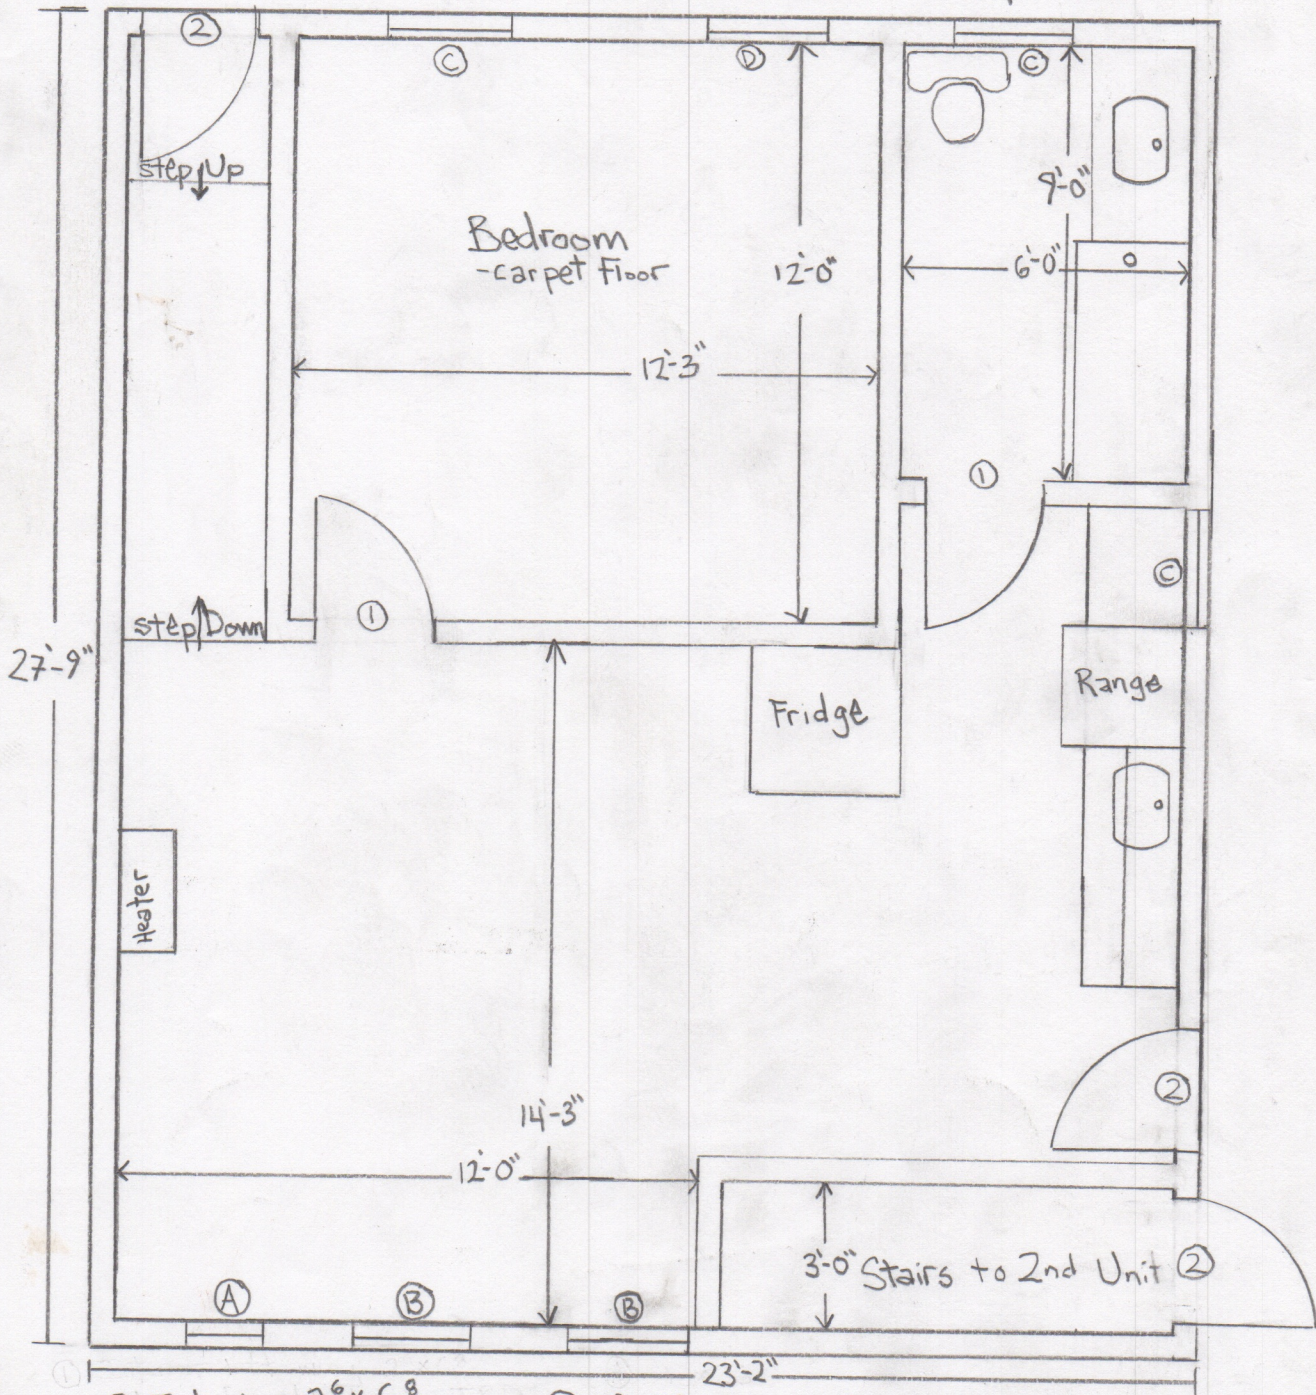


- ①: Interior 2' x 6'
- ②: Exterior fire size: TBD

- Ⓐ: 18x26 casement
- Ⓑ: 31x56 double-hung
- Ⓒ: 30x48 double-hung
- Ⓓ: Casement egress size: TBD

# Second Floor Plan

1/4" = 1 foot

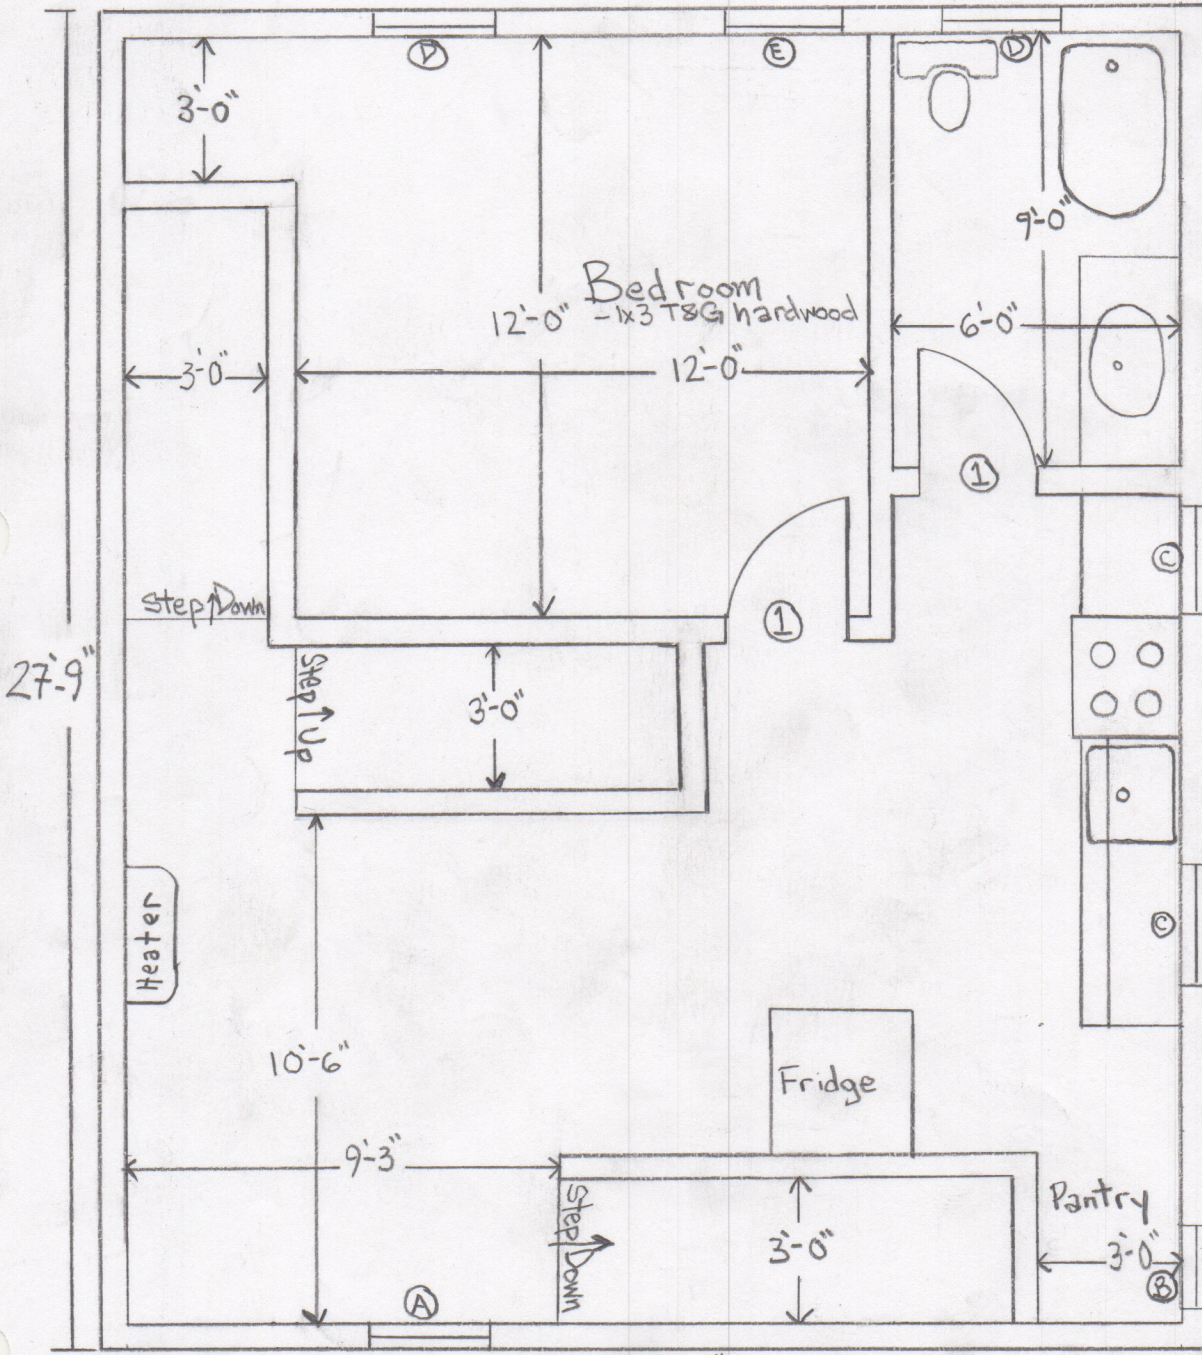


① Interior 2<sup>6</sup> x 6<sup>8</sup>

- Ⓐ Double Hung 28" x 53"
- Ⓑ Double Hung 21" x 63"
- Ⓒ Double Hung 25" x 44"
- Ⓓ Double Hung 30" x 48"
- Ⓔ Casement size: TBD (egress)

Third Floor Plan

1/4" = 1 foot

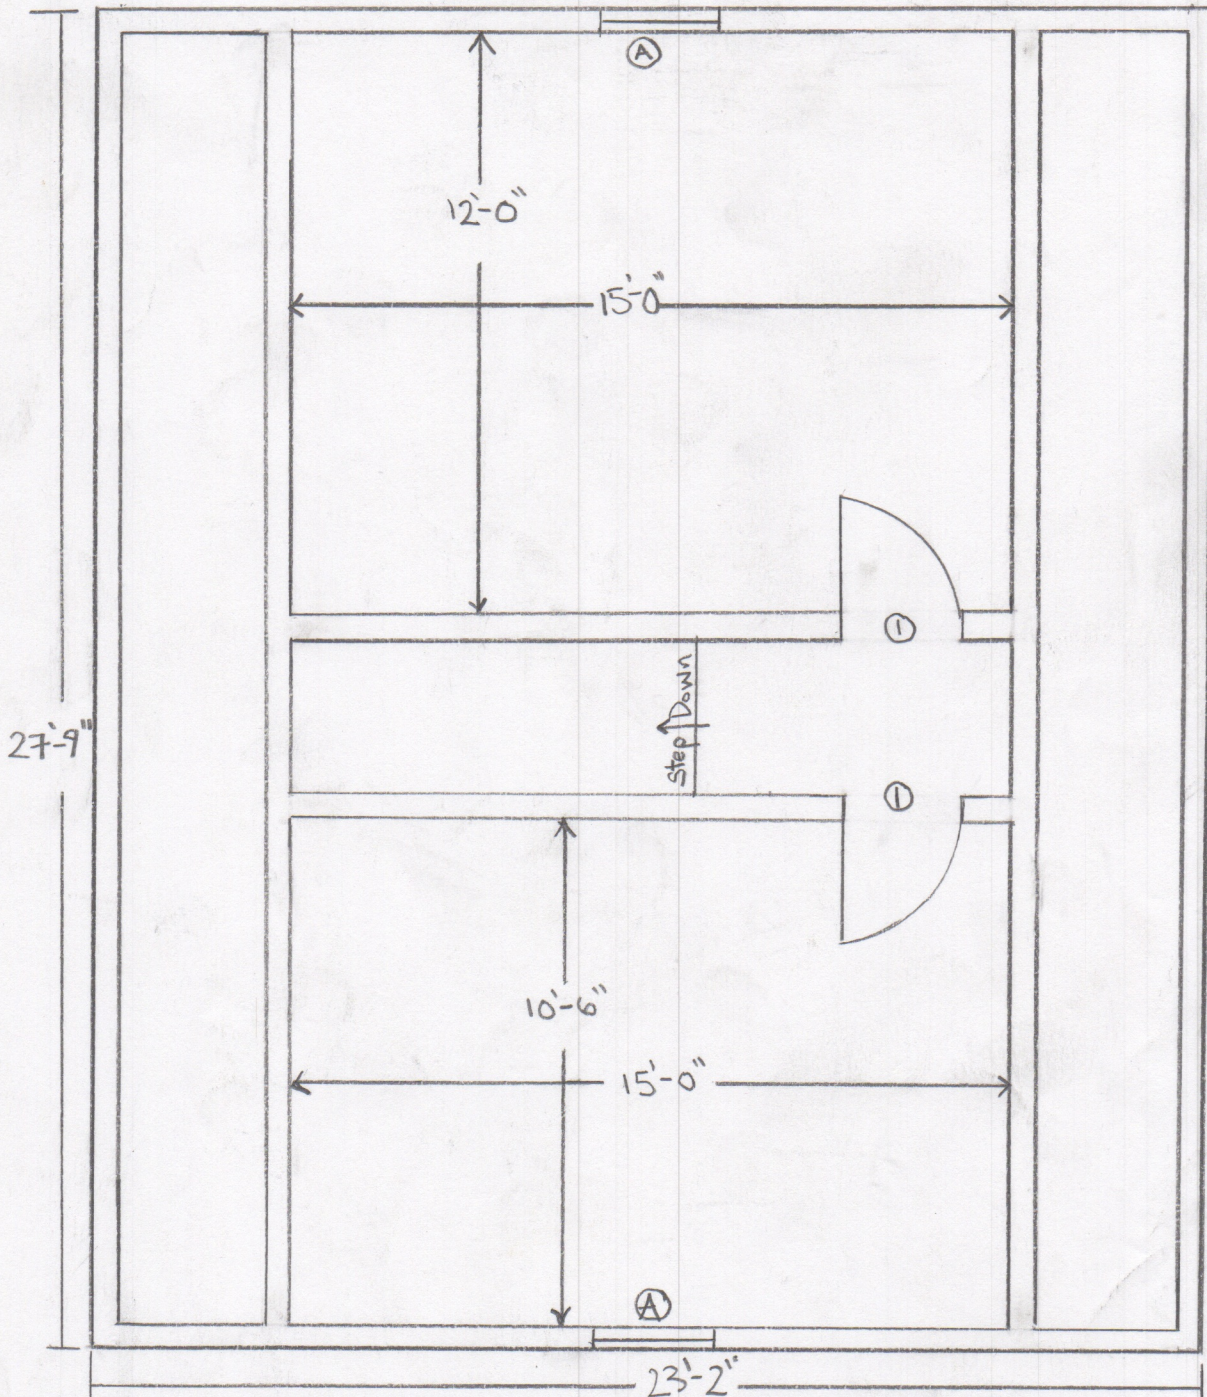

① Interior 2' x 6'

Ⓐ Casement egress 31 x 56

- Spray-foam insulation for all exterior walls
- 5/8" Gypsum x-board fire rated separating units
- 1/2" Sheetrock for all other walls & ceilings
- All bedroom windows to meet minimum egress standard

