

N/F  
A & M PARTNERS, LLC  
BK.14681 PG.99  
01-02-1998


N/F  
PETER C. DUGAS &  
ANASTASIA ANTONACOS  
BK.30478 PG.113  
03-12-2013

N/F  
CAROL S. &  
JAMES F. PIKE  
BK.27152 PG.57  
07-31-2009

N/F  
RAYVICH, LLC  
BK.31674 PG.84  
07-29-2014

**LEGEND**

○	REBAR SET AND CAPPED PLS #2376
●	PIPE OR ROD FOUND
■	MONUMENT FOUND
—	ROAD LINE
---	PROPERTY LINE
- - -	PROPERTY LINE - NOT SURVEYED
▨	BUILDING
▩	PAVEMENT
▧	GRAVEL AREA
⊞	CATCH BASINS
⊞	SANITARY SEWER STRUCTURE
⊞	UTILITY POLE AND ANCHOR
⊞	WATER VALVE
W	WATER LINE
OHU	OVERHEAD UTILITIES
S	SANITARY SEWER LINE
G	GAS LINE
---	CONTOURS - MAJOR
- - -	CONTOURS - MINOR

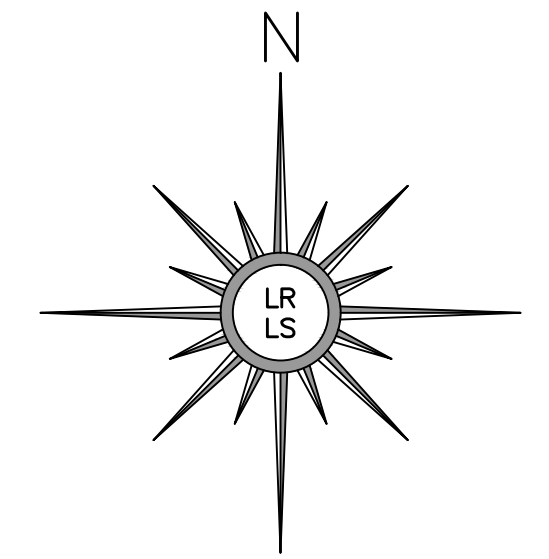

SOURCE  
SPCS 1983 - ME WEST

**NOTES**

- 1) OWNER OF RECORD: NANCY BOULANGER, REFERENCE DEED BOOK 32211 PAGE 22 DATED APRIL 13, 2015, (BOOK AND PAGE REFERENCES ARE TO THE CUMBERLAND COUNTY REGISTRY OF DEEDS.) FOR ADDITIONAL DETAILS REGARDING THE SUBJECT PROPERTY SEE A PLAN ENTITLED "STANDARD BOUNDARY SURVEY FOR RECORD OWNER NANCY BOULANGER" DATED JUNE 8, 2016 BY THIS SURVEYOR.
- 2) BEARINGS ARE REFERENCED TO THE STATE PLANE COORDINATE SYSTEM OF 1983, MAINE WEST ZONE, AS DERIVED FROM OBSERVATIONS PERFORMED WITH A LEICA GS14 GNSS RECEIVER, OBSERVATIONS WERE POST PROCESSED USING THE NATIONAL GEODETIC SURVEY'S ONLINE POSITIONING USER SERVICE.
- 3) ELEVATIONS ARE REFERENCED TO THE CITY OF PORTLAND VERTICAL DATUM DERIVED FROM NGVD 1929, THIS SURVEY IS TIED TO THE FOLLOWING BENCH MARK AS PROVIDED BY THE DEPARTMENT OF PUBLIC SERVICES ENGINEERING DIVISION ARCHIVIST: THE STREET SIDE BONNET BOLT ON THE HYDRANT AT THE SOUTHWEST CORNER OF CUMBERLAND AVENUE AND WASHINGTON AVENUE WITH AN ELEVATION OF 81.26 FEET.
- 4) THE SUBJECT PARCEL IS SHOWN IN ZONE C, AREAS OF MINIMAL FLOODING (NO SHADING), AS DEPICTED ON THE FLOOD INSURANCE RATE MAP FOR THE CITY OF PORTLAND, MAINE WITH COMMUNITY-PANEL NUMBER 230051 0014 B AND AN EFFECTIVE DATE OF JULY 17, 1986.
- 5) THE SUBJECT PARCEL IS SHOWN ON THE NATURAL RESOURCES CONSERVATION SERVICE NATIONAL COOPERATIVE SOIL SURVEY AS BEING COMPRISED OF HINCKLEY LOAMY SAND, 3 TO 8 PERCENT SLOPES.
- 6) THE SUBJECT PARCEL CONSISTS OF 2,206 SQUARE FEET WITH ANOTHER 86 SQUARE FEET OF AREA OF QUESTIONABLE TITLE.
- 7) UTILITY LOCATIONS ARE BASED ON AVAILABLE PLANS AND OBSERVED EVIDENCE. NO DEEDED EASEMENTS HAVE BEEN FOUND BY THIS SURVEYOR SUBSTANTIATING THE LOCATION OF THE UTILITIES CROSSING THE THREE LOTS PREVIOUSLY IN COMMON OWNERSHIP.

**DEVELOPMENT NOTES**

- 1) THE SUBJECT PARCEL IS SHOWN IN THE R6 RESIDENTIAL DISTRICT ON THE CITY OF PORTLAND ZONING MAP AVAILABLE ONLINE WITH THE FOLLOWING DIMENSIONAL REQUIREMENTS TAKEN FROM CITY CODE, CHAPTER 14, LAND USE:

MINIMUM LOT SIZE:	PER ORDINANCE	AS PROPOSED
	2,000 SQUARE FEET	2,292 SQUARE FEET
MINIMUM STREET FRONTAGE:	20 FEET	0 (REAR LOT ACCESSED BY RIGHT OF WAY)
MINIMUM FRONT YARD SETBACK:	5 FEET WITH ALTERNATE PROVISIONS	11.38 FEET
MINIMUM SIDE YARD SETBACK:	5 FEET WITH ALTERNATE PROVISIONS	5.06 FEET
MINIMUM REAR YARD SETBACK:	10 FEET	10.20 FEET
MAXIMUM LOT COVERAGE:	60 PERCENT	1,120 SQUARE FEET OF 2,292 (48.9 PERCENT)
MINIMUM LOT WIDTH:	20 FEET	41.93 FEET
MAXIMUM HEIGHT:	45 FEET WITH LIMITATIONS	32.5 FEET MIDWAY BETWEEN THE EAVES AND PEAK
LANDSCAPED OPEN SPACE:	20 PERCENT	41.4 PERCENT
- 2) GRADING HAS BEEN DESIGNED TO FLOW THE SAME DIRECTION AS ALLOWED BY EXISTING CONDITIONS. THE ADDITION OF CRUSHED STONE PERIMETER DRAINS, WALKWAYS AND A DRIVEWAY, AS WELL AS THE NEW LAWN AREAS, SHOULD HELP REDUCE RUNOFF RATES.
- 3) THE CONTRACTOR SHALL BE RESPONSIBLE FOR INSTALLING ADEQUATE EROSION CONTROL MEASURES ALONG THE DOWNSLOPE SIDE OF THE PROPERTY.
- 4) THERE IS NO EXISTING VEGETATION TO BE PRESERVED.
- 5) IN LIEU OF ONSITE TREE PLANTINGS, THE DEVELOPER ANTICIPATES CONTRIBUTING TO THE STREET TREE FUND.
- 6) DUE TO THE SMALL SIZE OF THE SITE THE LIMIT OF DISTURBANCE WILL BE THE PROPERTY LINES.
- 7) THE FOUNDATION DRAIN WILL BE FIELD PLACED BY THE SITE CONTRACTOR IN THE NORTHWEST CORNER OF THE PROPERTY AS THE TOPOGRAPHY ALLOWS.



**SITE PLAN**

FOR RECORD OWNER  
**NANCY BOULANGER**  
85 LITTLE JOHN ROAD, YARMOUTH, MAINE 04096

SITE LOCATION  
93R CUMBERLAND AVENUE  
PORTLAND, MAINE

**LITTLE RIVER  
LAND SURVEYING**

JERAMIAH J. RAITT  
ME PLS #2376 NH LLS #957  
PO BOX 332, LISBON FALLS MAINE 04252  
(207) 841-0056

DATE: JUNE 16, 2016

SCALE:  
1" = 5'

PROJECT #16-012  
DRAWING #16-012

DRAWN BY: JJR

