


Note: All Ceilings 8'-0" Except Master Bedroom

Note: Oil Rubbed Bronze- Hinges, Lock Sets, Door Hardware

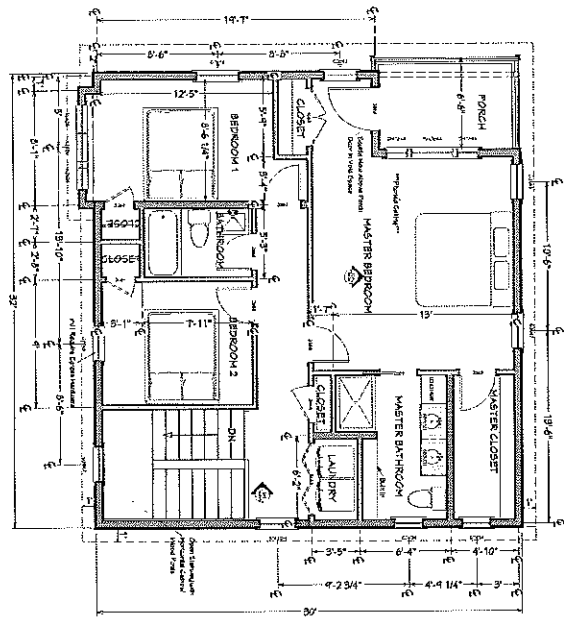

WINDOW LEGEND					
NO.	LOCATION	CALL OUT	TYPE	SIZE	MANUFACTURER
1	LIVING ROOM	1	DOUBLE HUNG	36" x 48"	MATTHEWS BROTHERS - HANCOCK
2	KITCHEN	2	CASSETT	36" x 48"	MATTHEWS BROTHERS - HANCOCK
3	OFFICE	3	CASSETT	36" x 48"	MATTHEWS BROTHERS - HANCOCK
4	TOP OF STAIRS HALLWAY	4	DOUBLE HUNG	36" x 48"	MATTHEWS BROTHERS - HANCOCK
5	LIVING ROOM	5	CASSETT	36" x 48"	MATTHEWS BROTHERS - HANCOCK
6	LIVING ROOM	6	DOUBLE HUNG	36" x 48"	MATTHEWS BROTHERS - HANCOCK
7	MASTER BEDROOM	7	DOUBLE HUNG	36" x 48"	MATTHEWS BROTHERS - HANCOCK

Bedroom #2

NOTE: Doors Dimensioned in Feet
Windows Dimensioned in Inches

A-1 SHEET:	DATE: 4/5/2016 SCALE: 1/4" = 1'-0" DRAWINGS PROVIDED BY DESIGNER: Angie Abbott	PROJECT DESCRIPTION: Bou langer - New Home 93R Cumberland Ave. Portland Maine	SHEET TITLE: Plans	<table border="1"> <thead> <tr> <th>NO.</th> <th>DESCRIPTION</th> <th>BY</th> <th>DATE</th> </tr> </thead> <tbody> <tr> <td>1</td> <td>Plans / Elevations</td> <td>AA</td> <td>2/9/16</td> </tr> <tr> <td>2</td> <td>Plans / Elevations</td> <td>AA</td> <td>2/24/16</td> </tr> <tr> <td>3</td> <td>Plans / Elevations</td> <td>AA</td> <td>3/3/16</td> </tr> <tr> <td>4</td> <td>Details</td> <td>AA</td> <td>4/1/16</td> </tr> </tbody> </table>	NO.	DESCRIPTION	BY	DATE	1	Plans / Elevations	AA	2/9/16	2	Plans / Elevations	AA	2/24/16	3	Plans / Elevations	AA	3/3/16	4	Details	AA	4/1/16	
	NO.	DESCRIPTION	BY	DATE																					
1	Plans / Elevations	AA	2/9/16																						
2	Plans / Elevations	AA	2/24/16																						
3	Plans / Elevations	AA	3/3/16																						
4	Details	AA	4/1/16																						