

75 WASHINGTON STREET

RAMASCO


DEPT. OF BUILDING INSPECTION
CITY OF PORTLAND, ME

MAR 3 2004

New

35.58 x 51.25 = 1823.5
43.25 x 56 = 2422
4245.54

BATH B

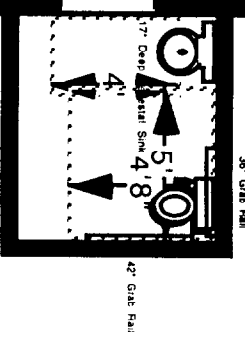

New Window

New Front Entrance

Russell French Studio

Stretch Studio

Bath A

Lobby

Shared

existing Garage Door

existing Back Door

WEST

EAST

26'

New