

**DOOR SCHEDULE**

NUMB.	SIZE	TYPE	FRAME	LOCUST	OTHER
1	60 x 68	STOREFRONT	ALUM.	CLASS.	CLASSER
2	30 x 48	WOOD W/ STES.	STEEL	CLASSER	
3	30 x 48	BRUSHED WOOD	STEEL	CLASSER	90mm
ALL	30 x 68	W/SSO	WOOD	CLASSER	90mm


WASHINGTON AVENUE

LARCH STREET (ROMASCO LANE)

BUILDING ABOVE

Limit of Romasco Build-out

This staircase discharges to exit corridor at grade level

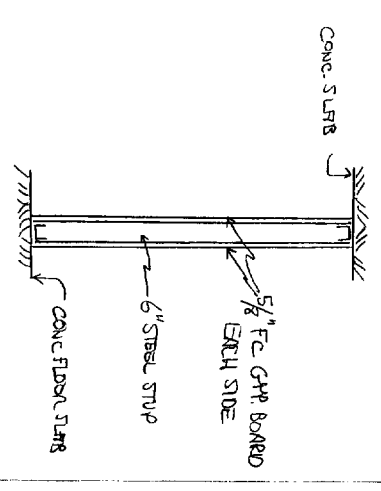

TYPICAL WALL SECTION

NOTE: FOR ALL WALLS DEMONSTRATE THE NET SPICES FROM CORNERS AND TERMINATE SPICES FROM ABUTTING TO WALLS

FLOOR PLAN - LEVEL 2  
Scale: 1/16" = 1'-0"

A+M PARTNERS, LLC  
1720 EXCHANGE ST.  
PORTLAND, ME 04101  
OFFICE BUILD-OUT - 2ND FLOOR  
775 WASHINGTON AVE, PORTLAND  
6/16/04 SCALE: 1/16" = 1'